



**FRONT ELEVATION**

1/4" = 1'-0"



**LEFT SIDE ELEVATION**

1/4" = 1'-0"

Sheet Title/Description










**REAR ELEVATION**

1/4" = 1'-0"




**RIGHT SIDE ELEVATION**


1/4" = 1'-0"

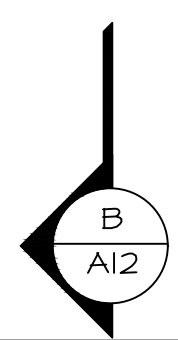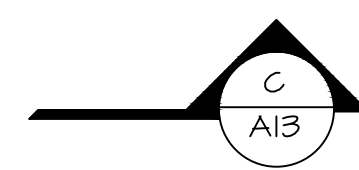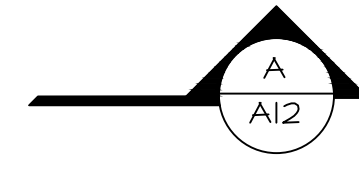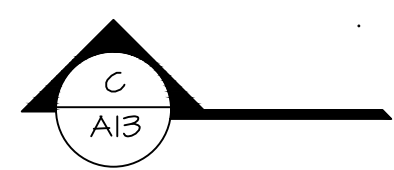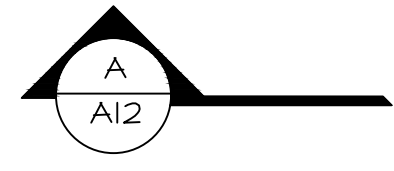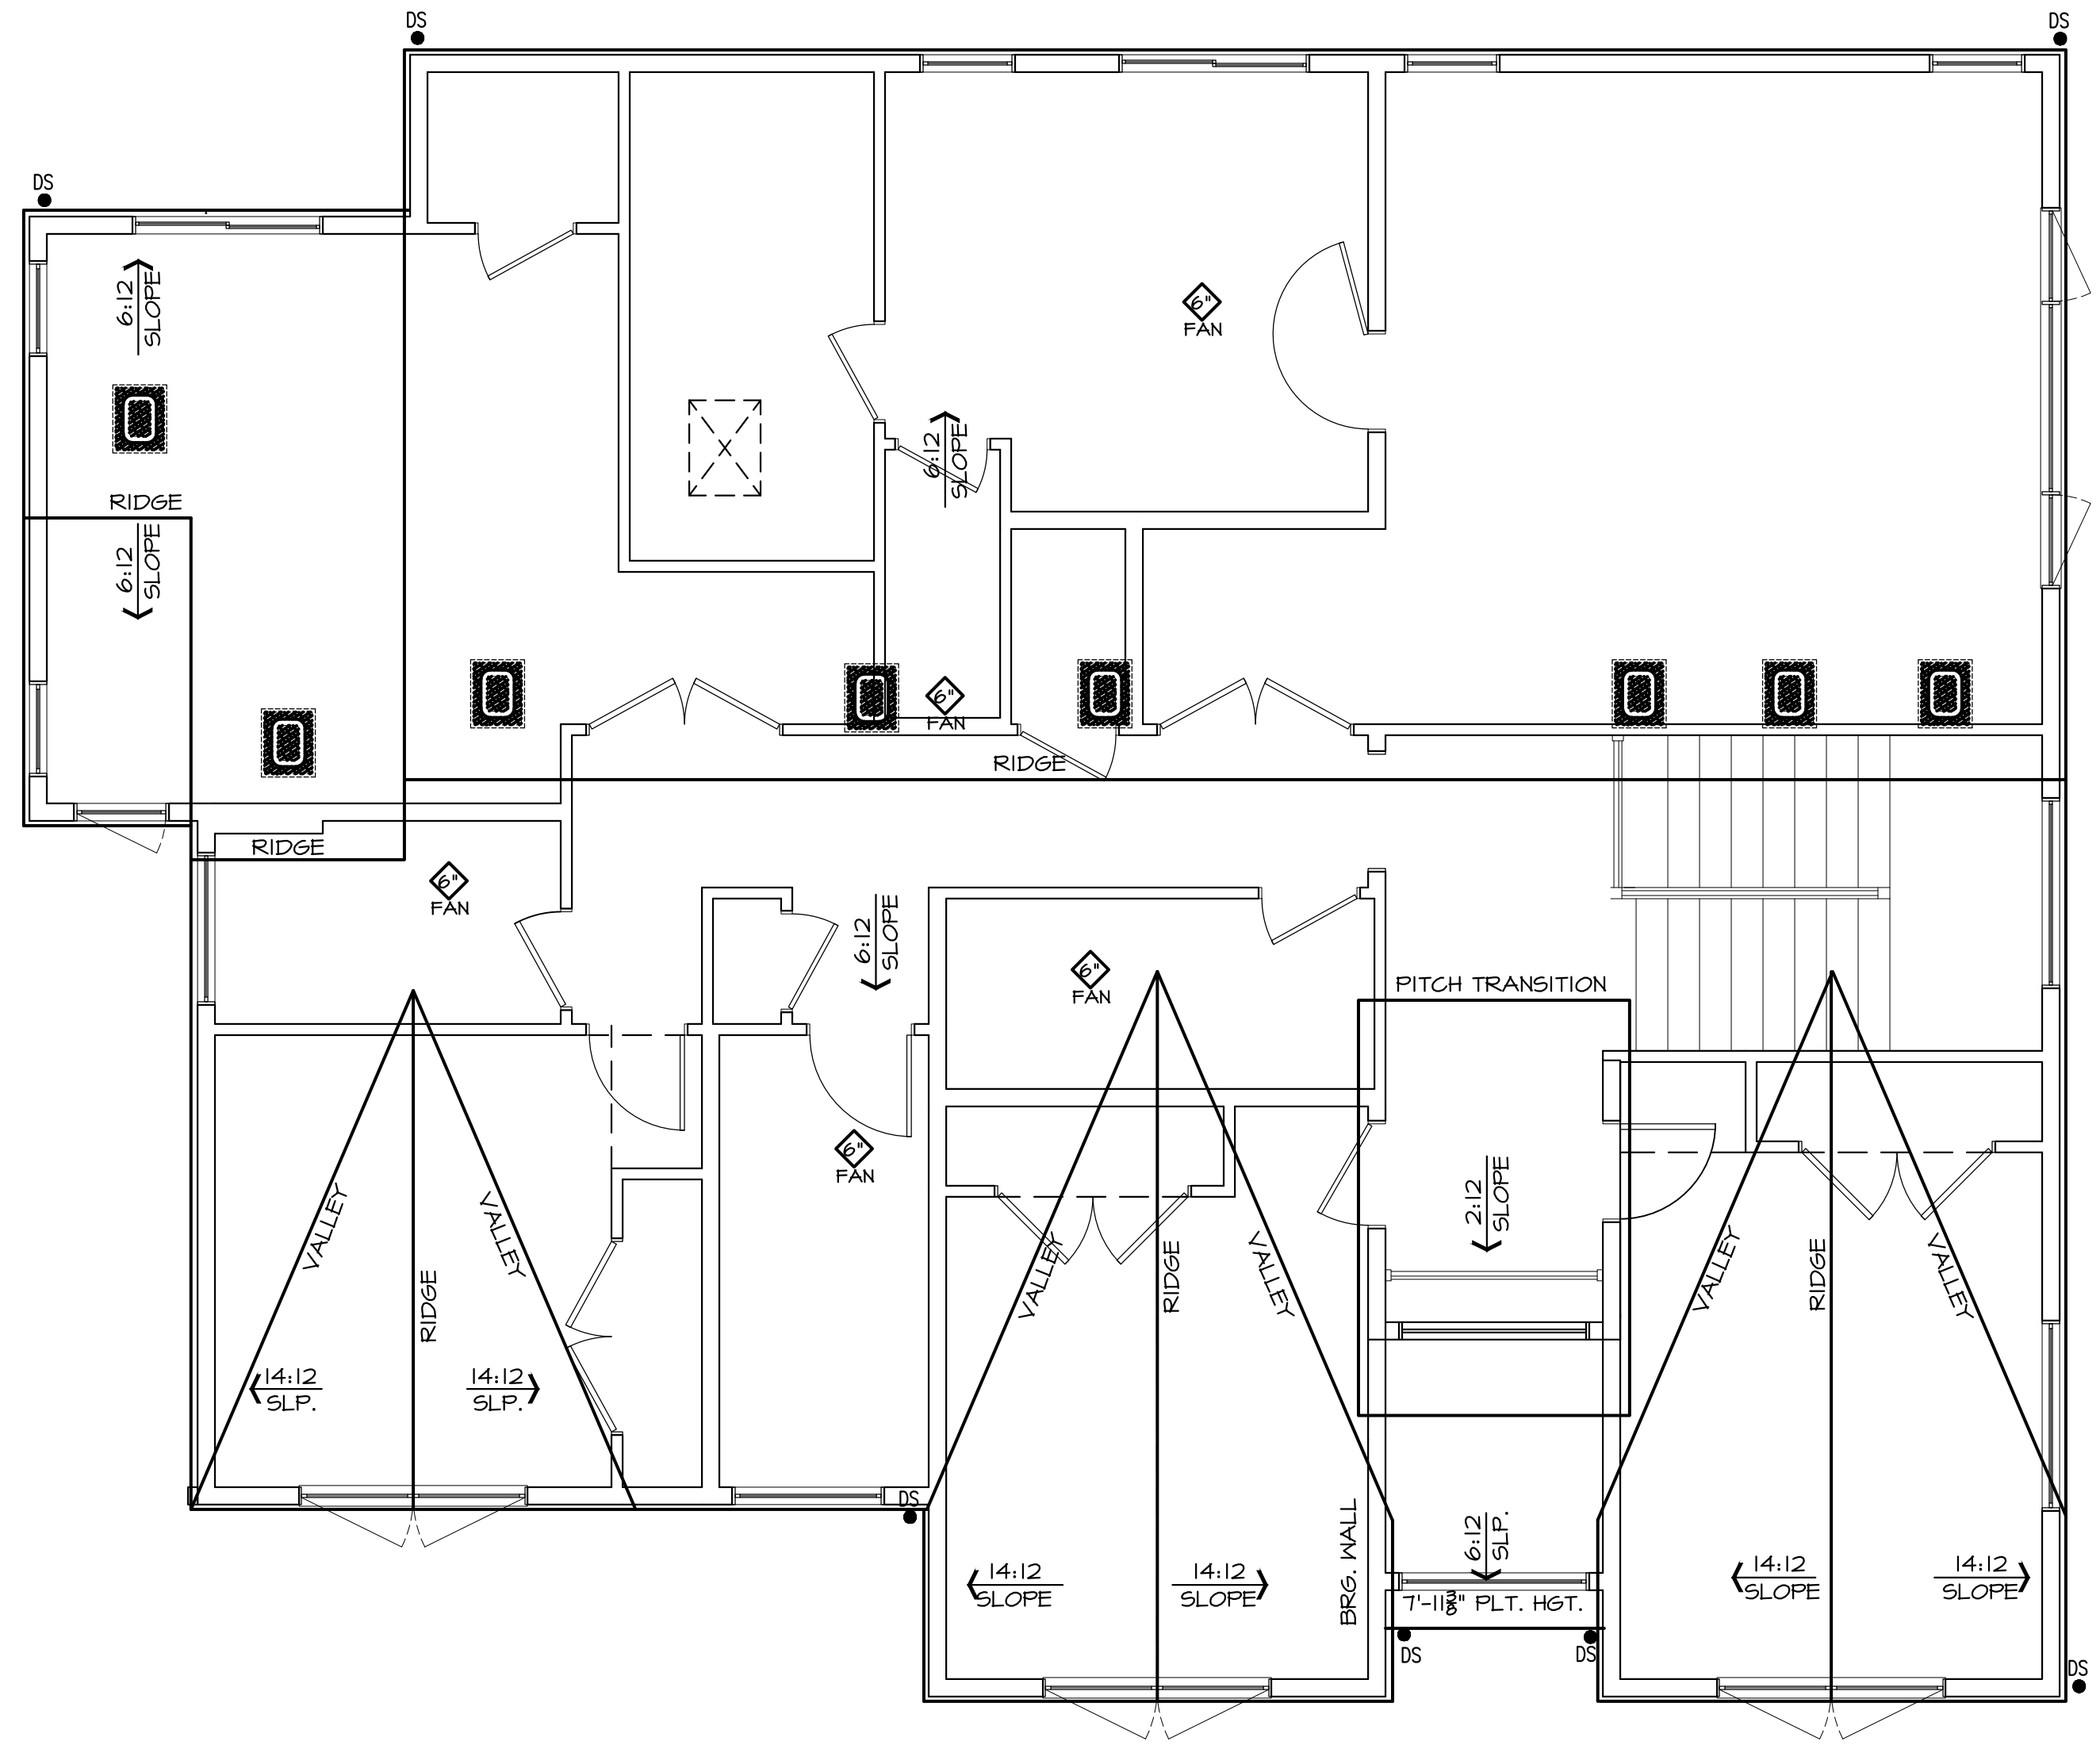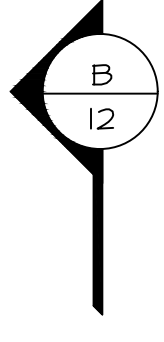


ROOF PLAN

Sheet Title/Description

 

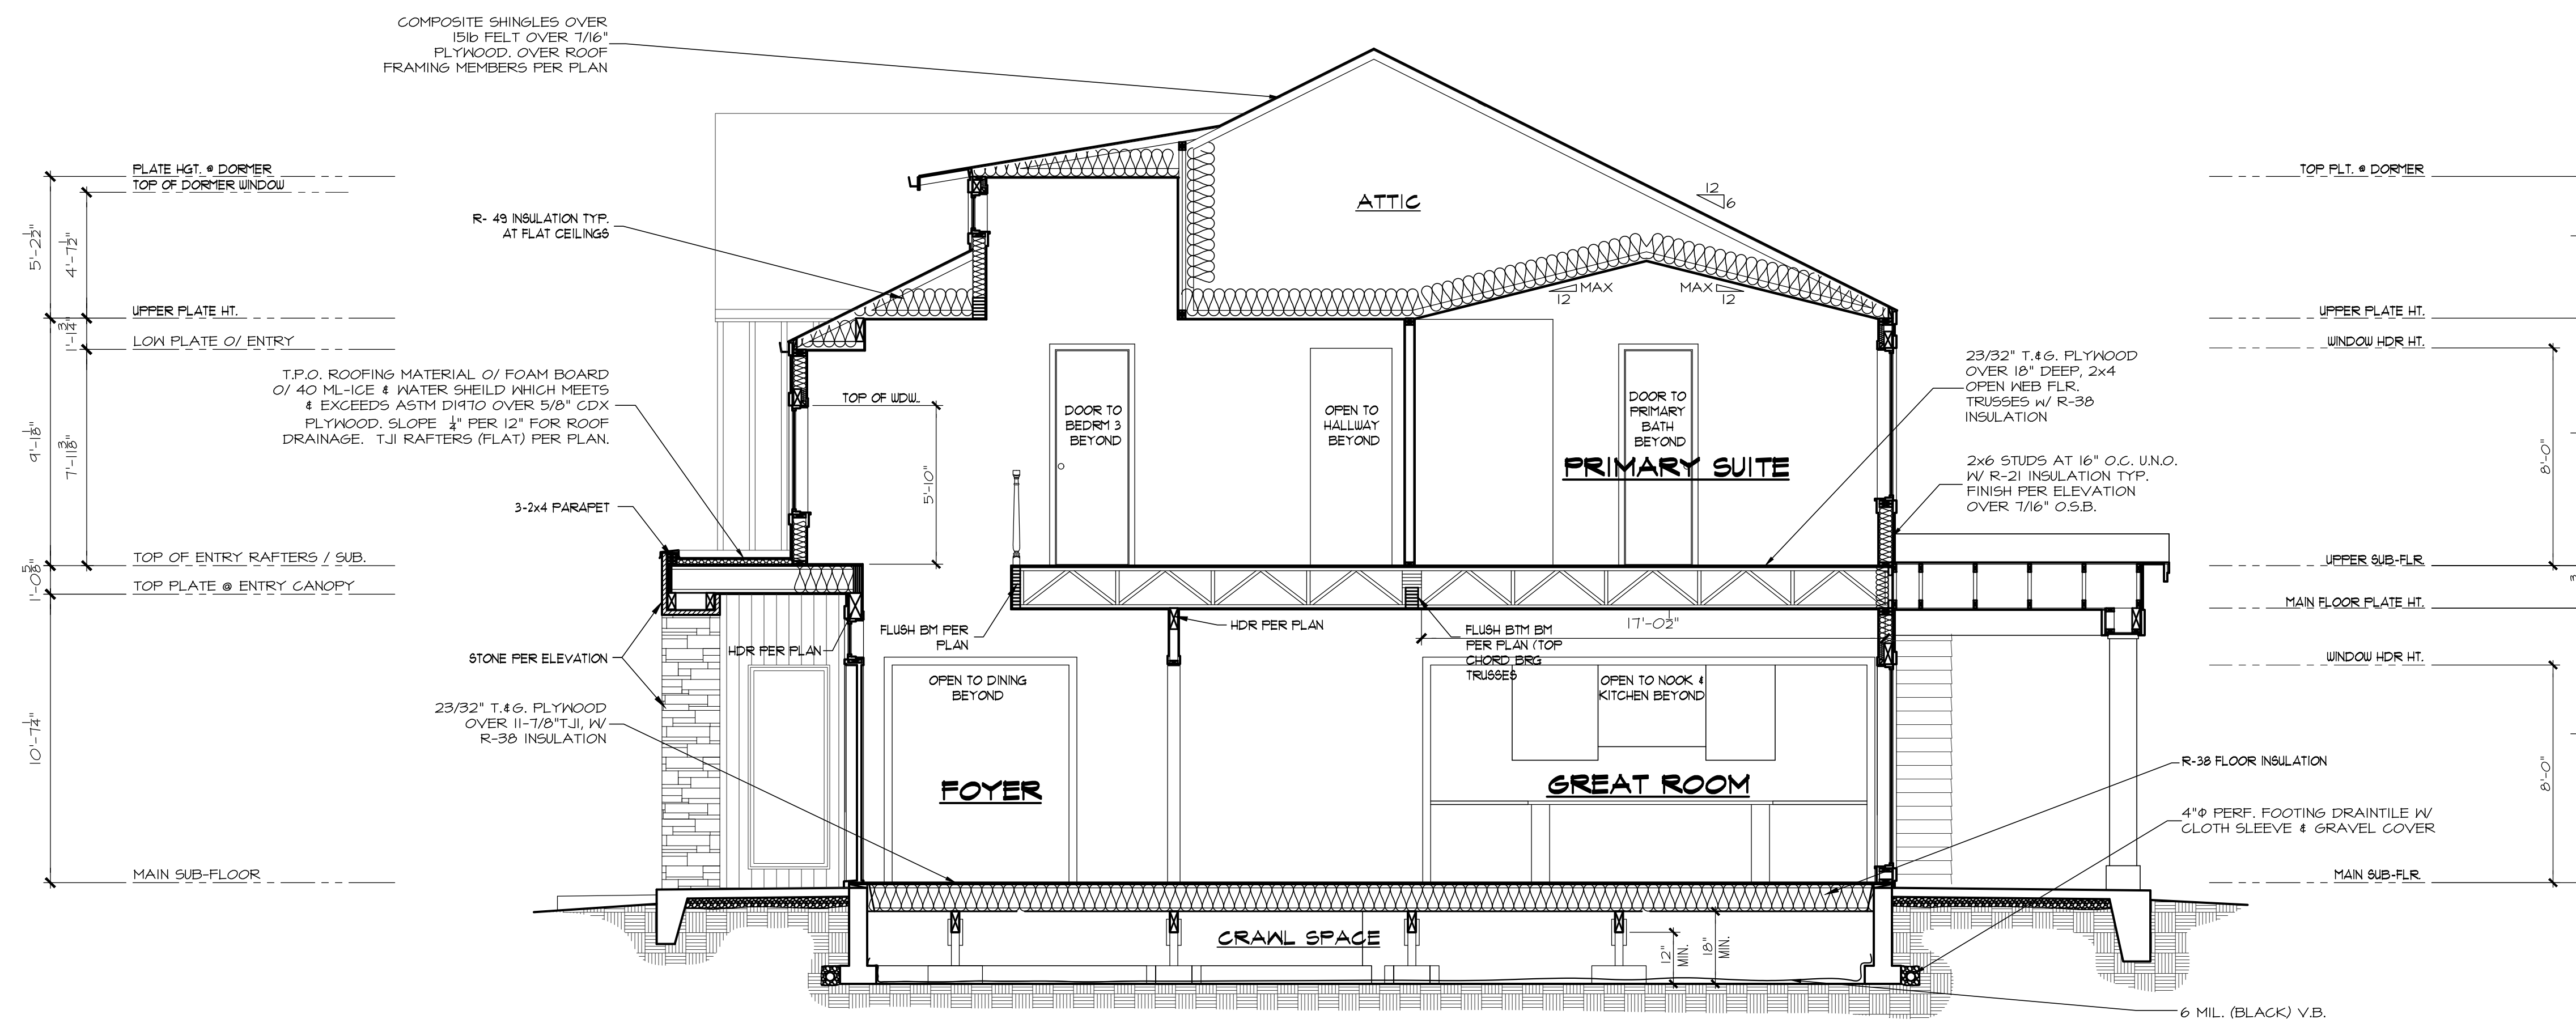

**B BUILDING SECTION**  
 $\frac{1}{4}'' = 1'-0''$

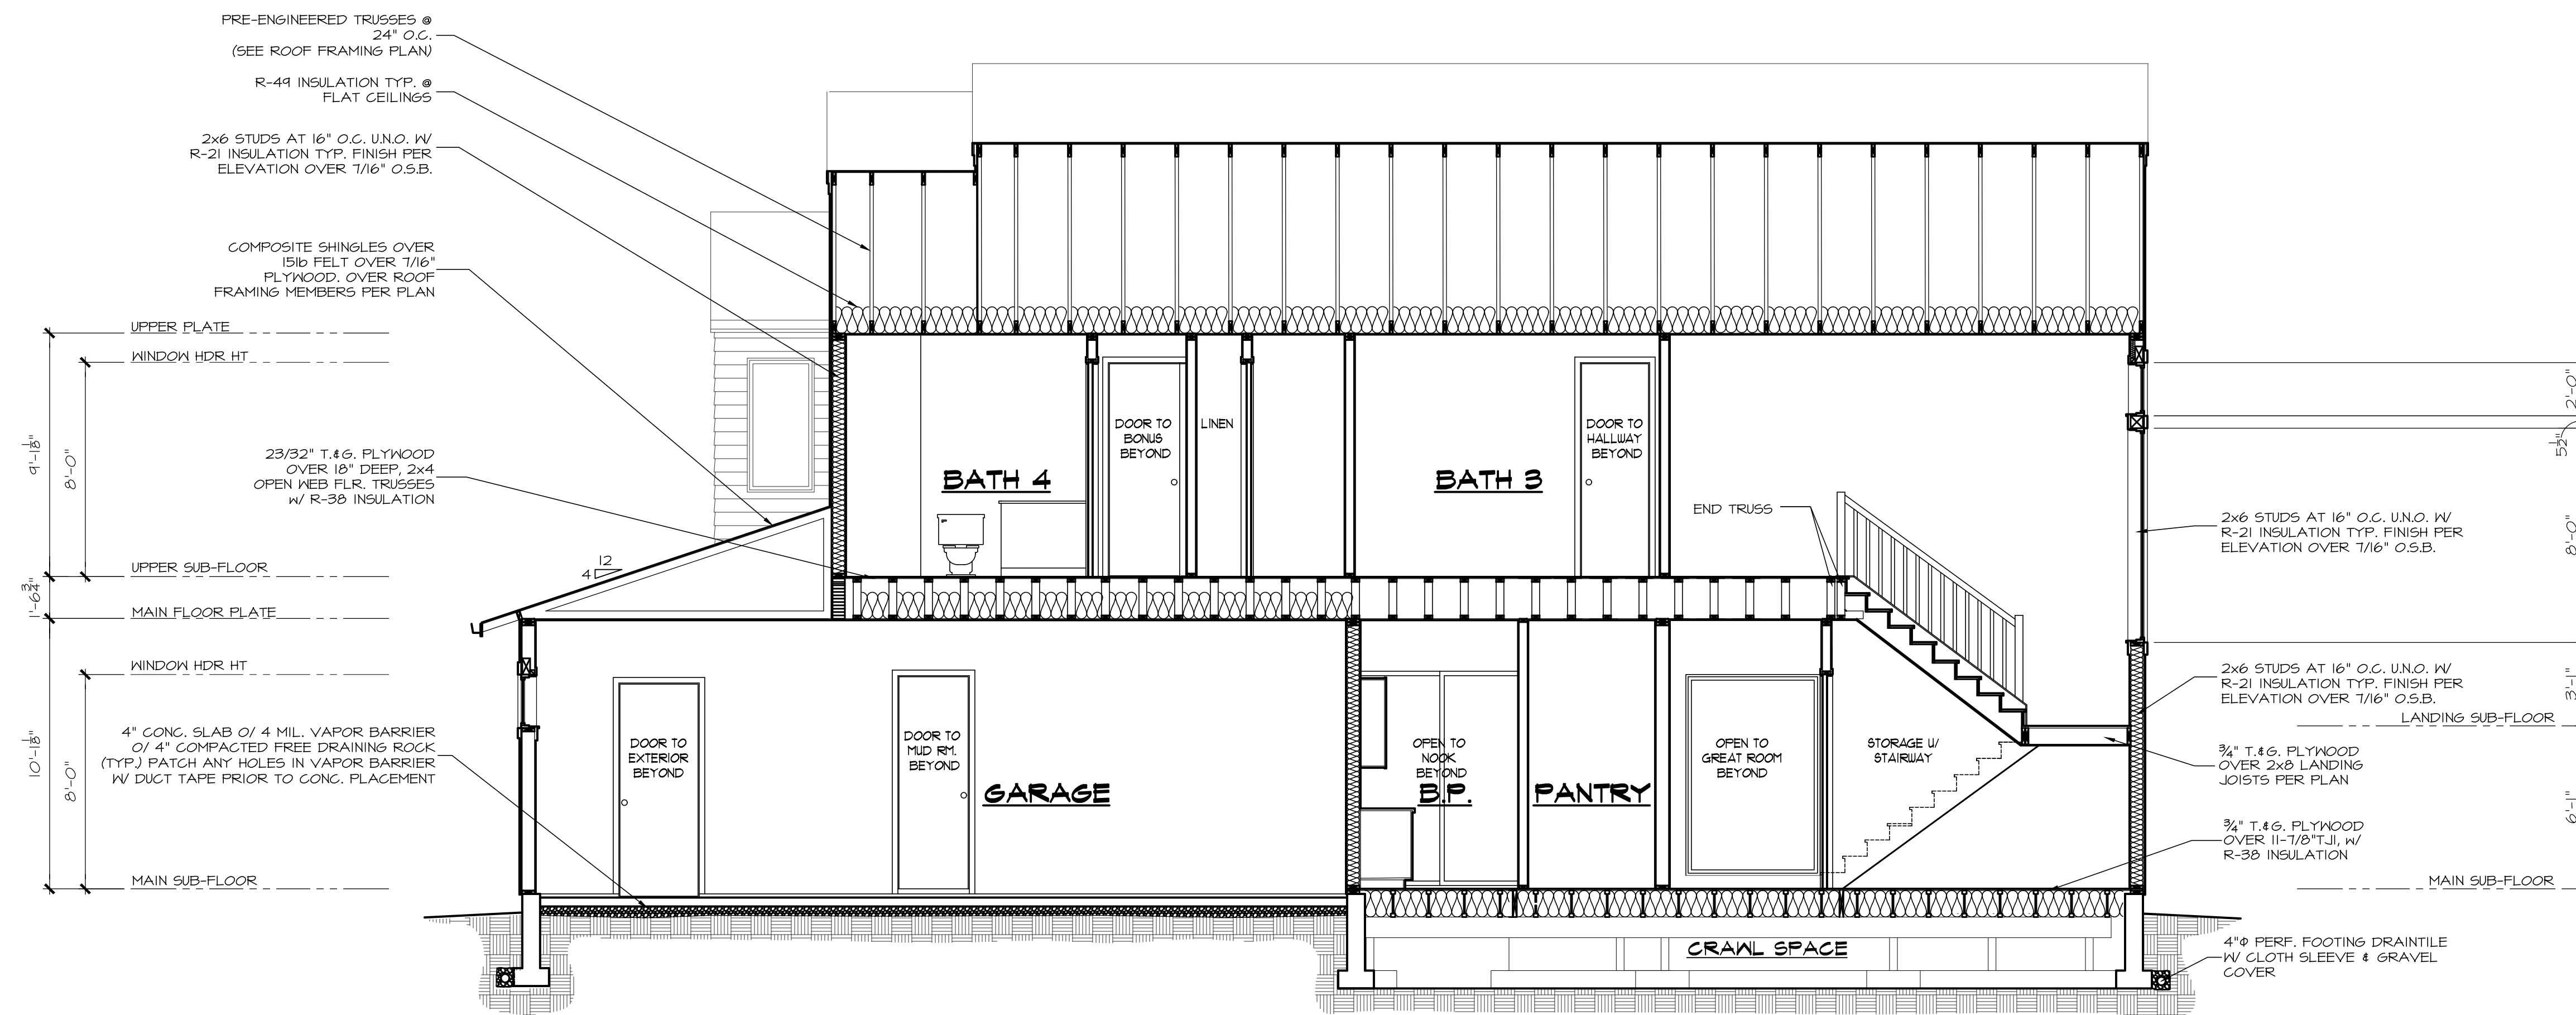

**A BUILDING SECTION**  
 $\frac{1}{4}'' = 1'-0''$