



ELEVATION NOTES

PROVIDE GALVANIZED SHEET METAL FLASHING AND COUNTER FLASHING AT ALL ROOF PENETRATIONS INCLUDING CHIMNEYS.
 PROVIDE WEATHER-STRIPPING AT ALL DOORS.
 CAULK ALL JOINTS AND PENETRATIONS IN EXTERIOR WALLS.
 PROVIDE BUILDING IDENTIFICATION ADDRESS NUMBERS THAT ARE PLAINLY VISIBLE FROM THE STREET OR ROAD COMPLIANT WITH IRC SECTION R319.1 REQUIREMENTS.

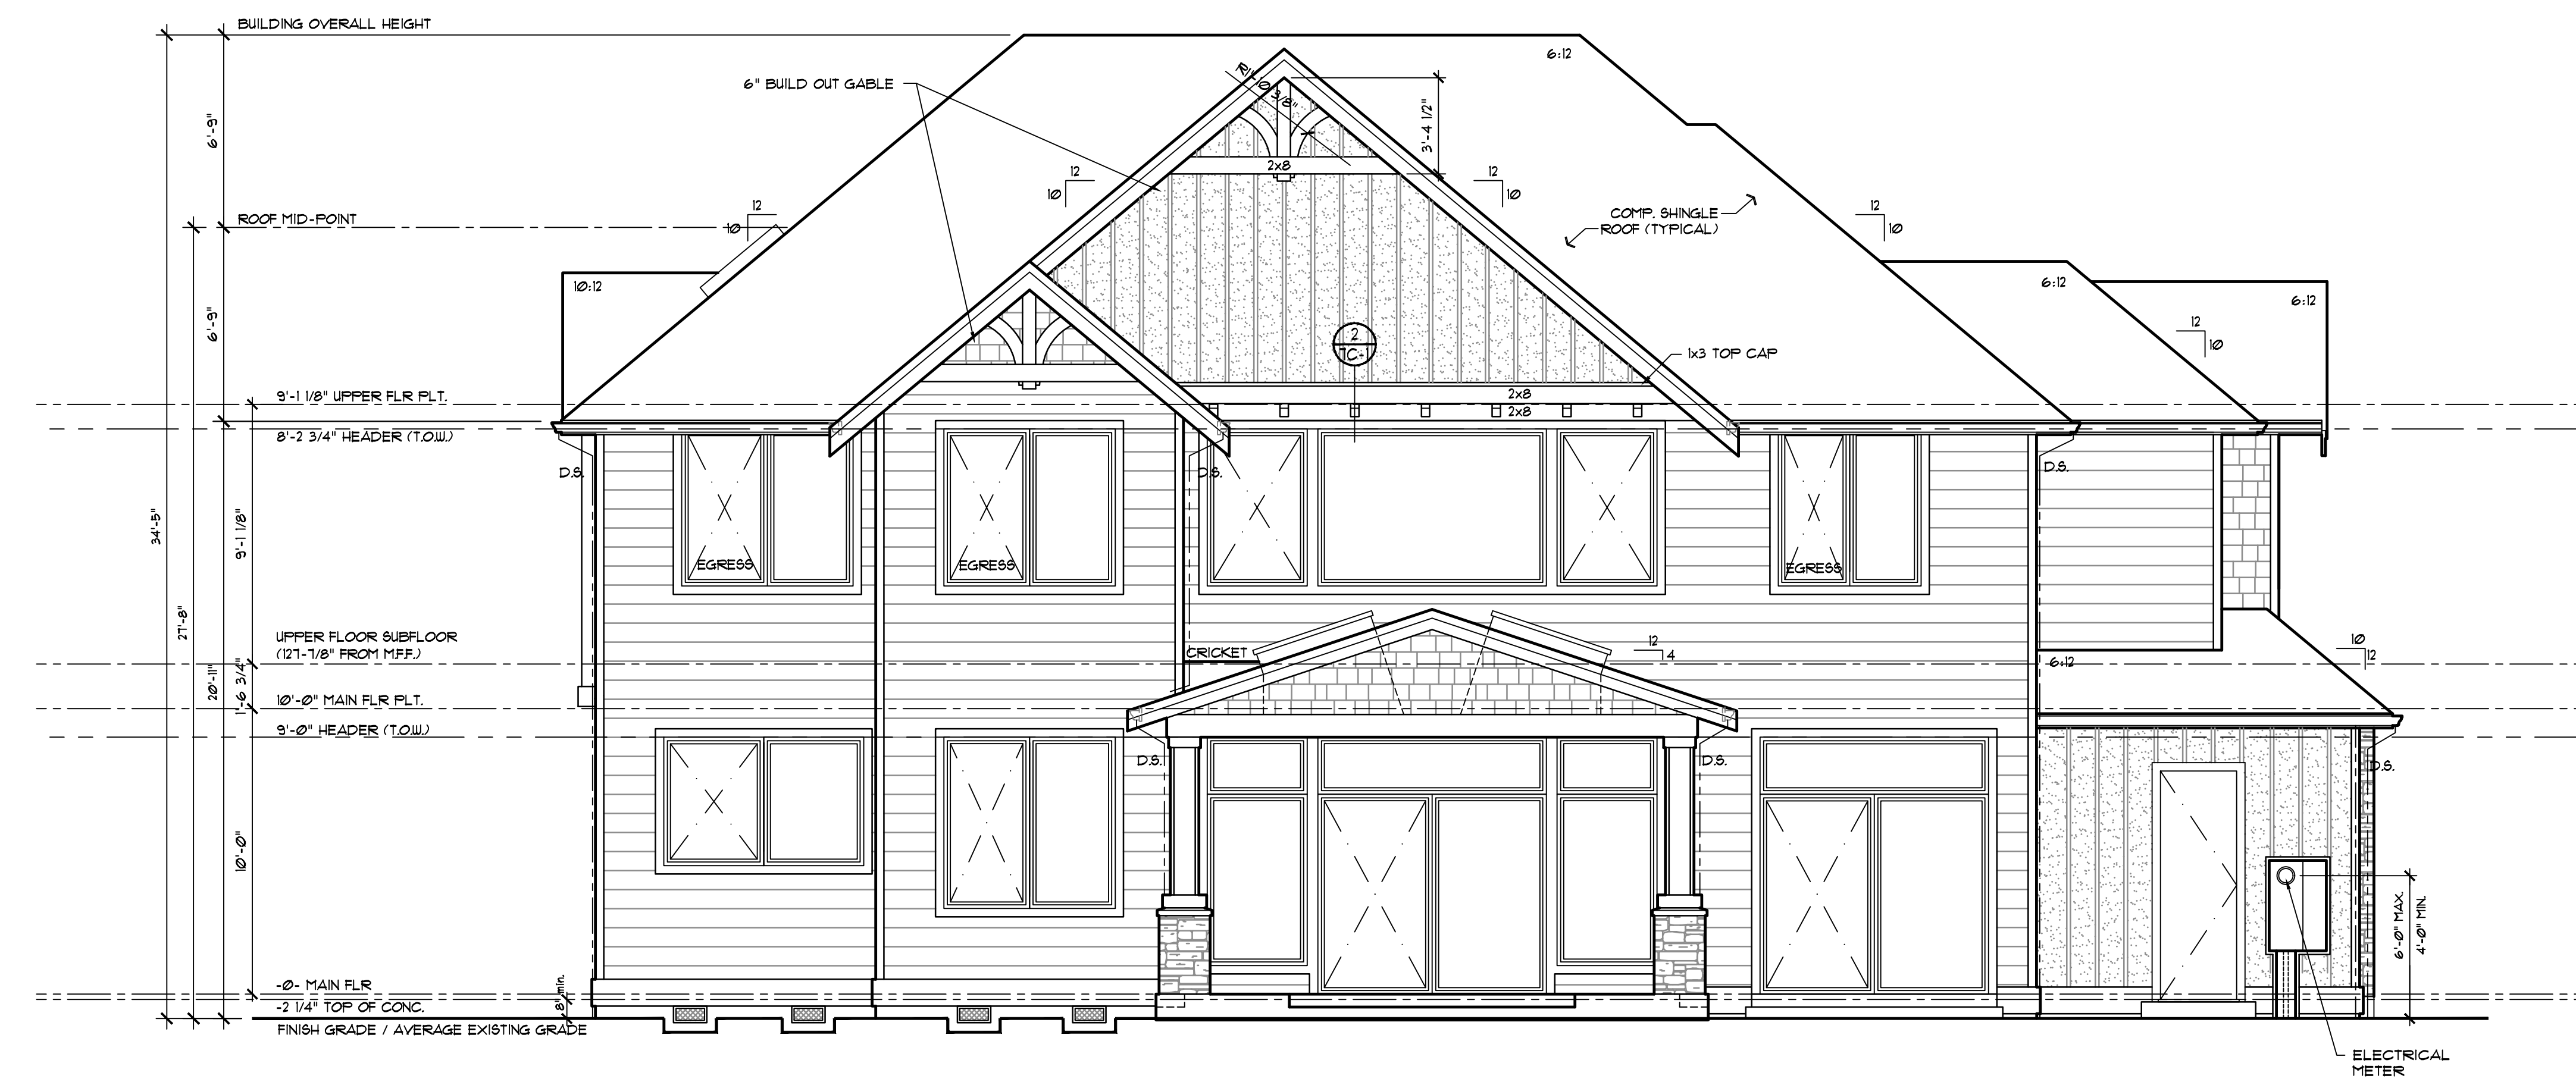

REAR ELEVATION 'C-04RSG'
 1/4" = 1'-0"

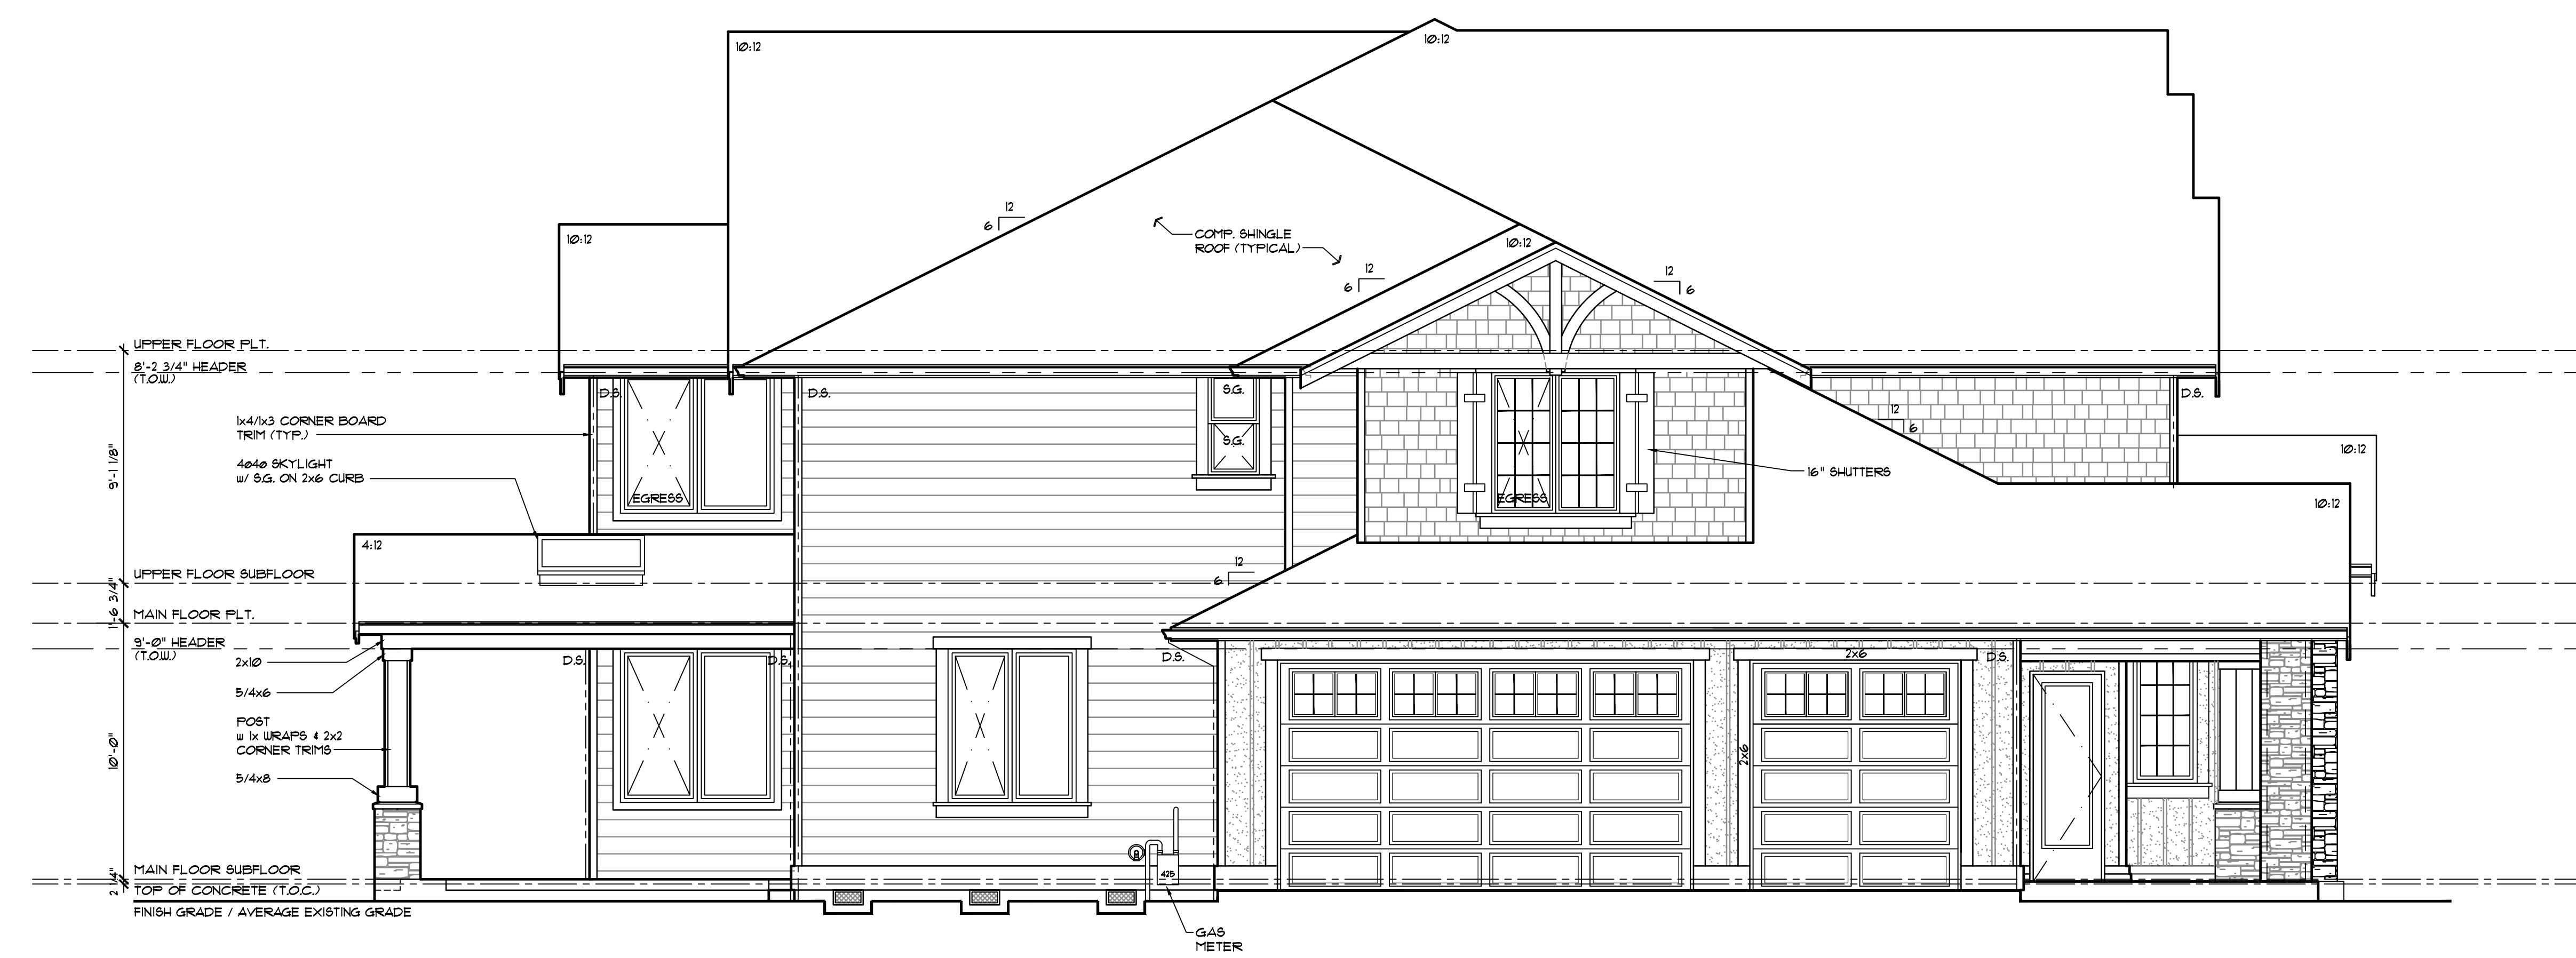

LEFT ELEVATION 'C-04LRS'
 1/4" = 1'-0"


ELEVATION NOTES

PROVIDE GALVANIZED SHEET METAL FLASHING AND COUNTER FLASHING AT ALL ROOF PENETRATIONS INCLUDING CHIMNEYS.

PROVIDE WEATHER-STRIPPING AT ALL DOORS.


CAULK ALL JOINTS AND PENETRATIONS IN EXTERIOR WALLS.

PROVIDE BUILDING IDENTIFICATION ADDRESS NUMBERS THAT ARE PLAINLY VISIBLE FROM THE STREET OR ROAD COMPLIANT WITH IRC SECTION R319.1 REQUIREMENTS.

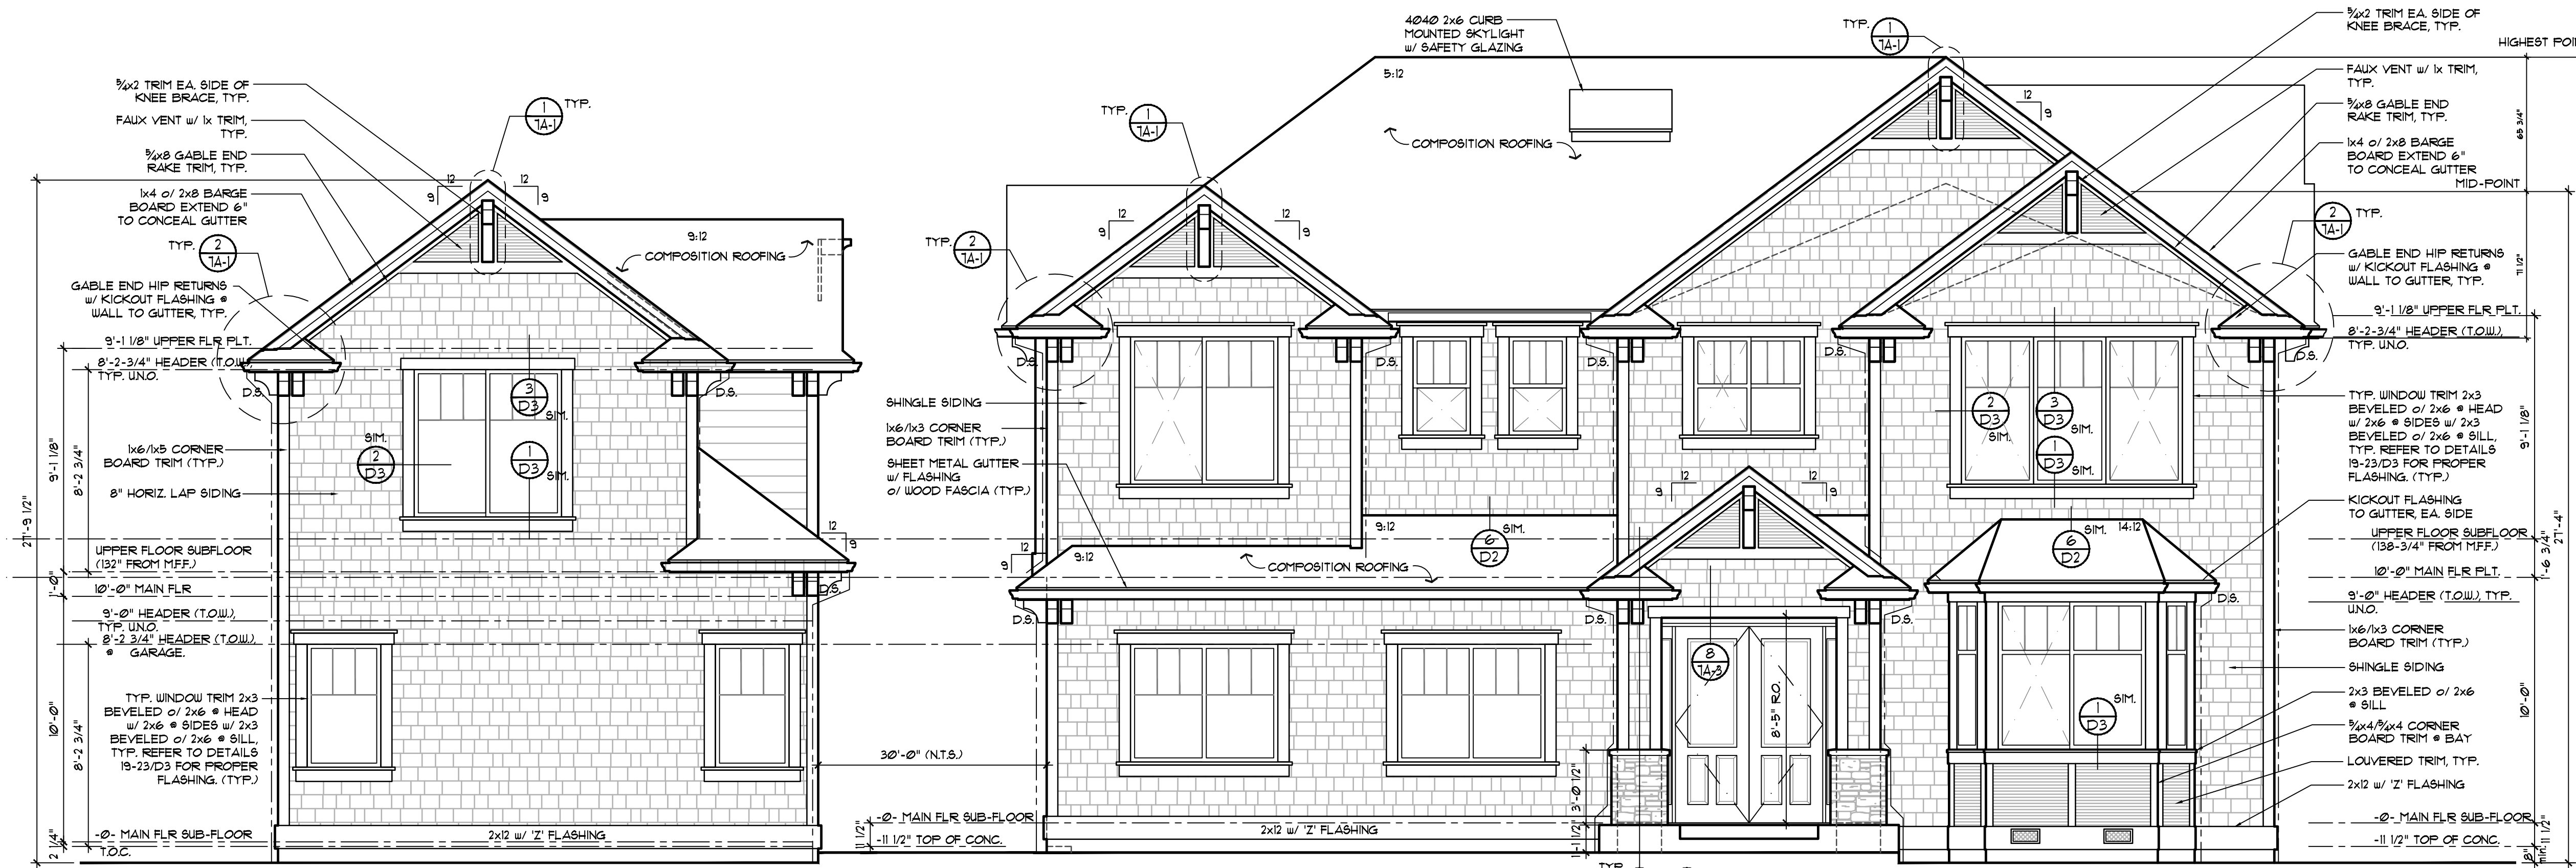


DETACHED GARAGE FRONT ELEVATION
1/4" = 1'-0"


1880 A-04RSG FRONT ELEVATION
1/4" = 1'-0"

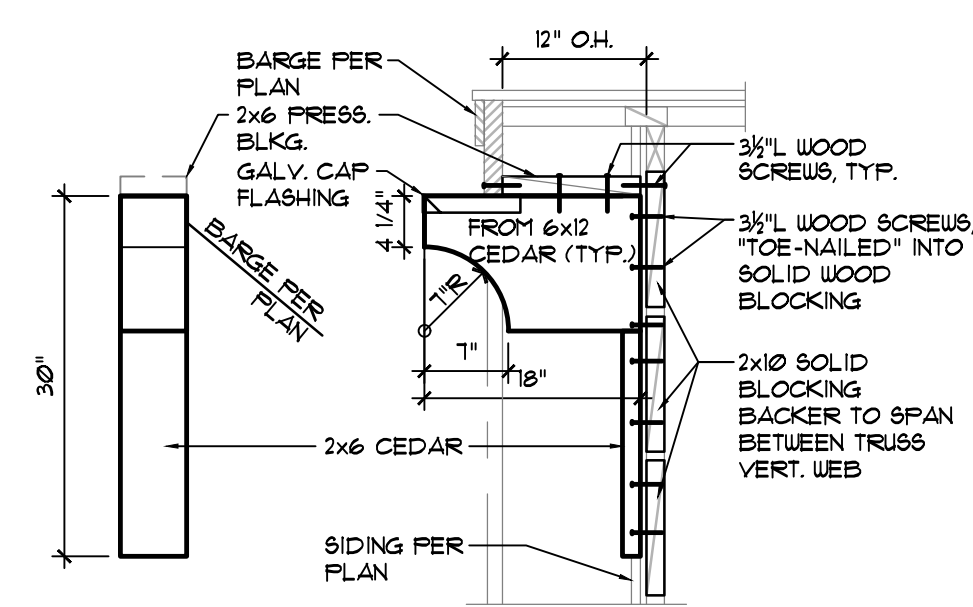


1 6x12 RIDGE BRACKET
1A-1 3/4" = 1'-0"

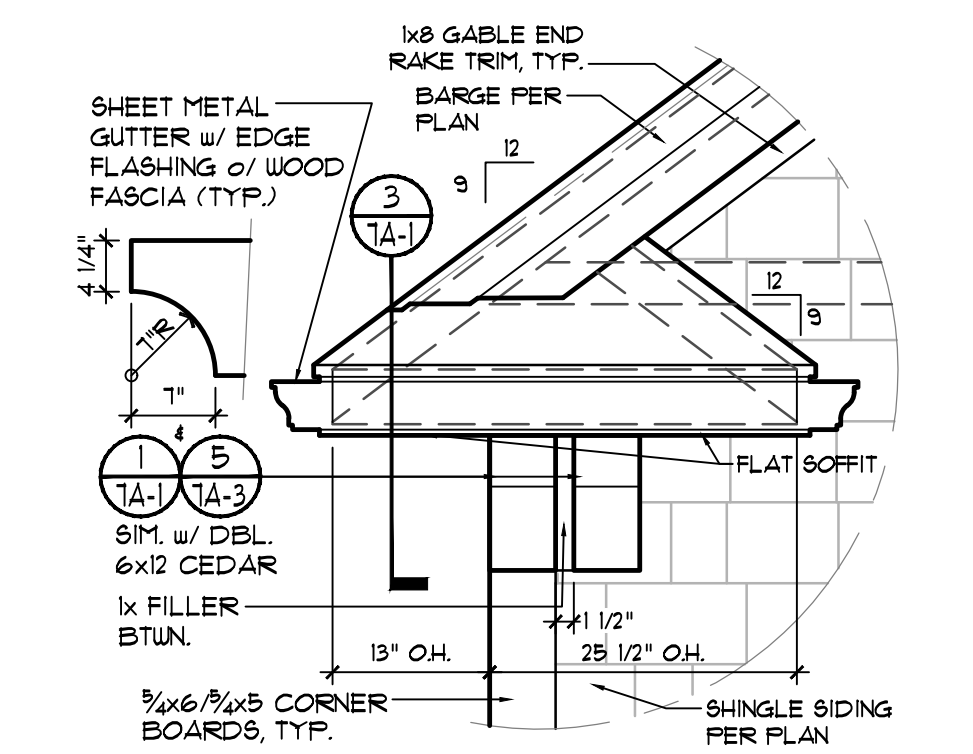

2 DBL. 6x12 BRACKET
1A-1 3/4" = 1'-0"

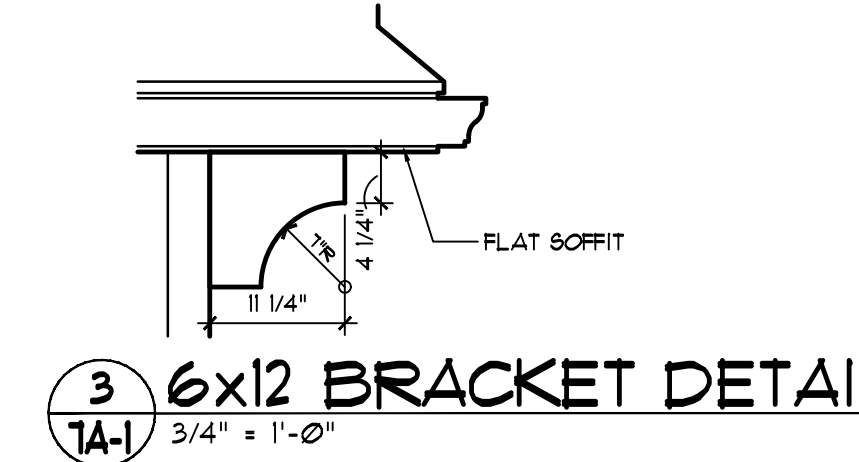

3 6x12 BRACKET DETAIL
1A-1 3/4" = 1'-0"

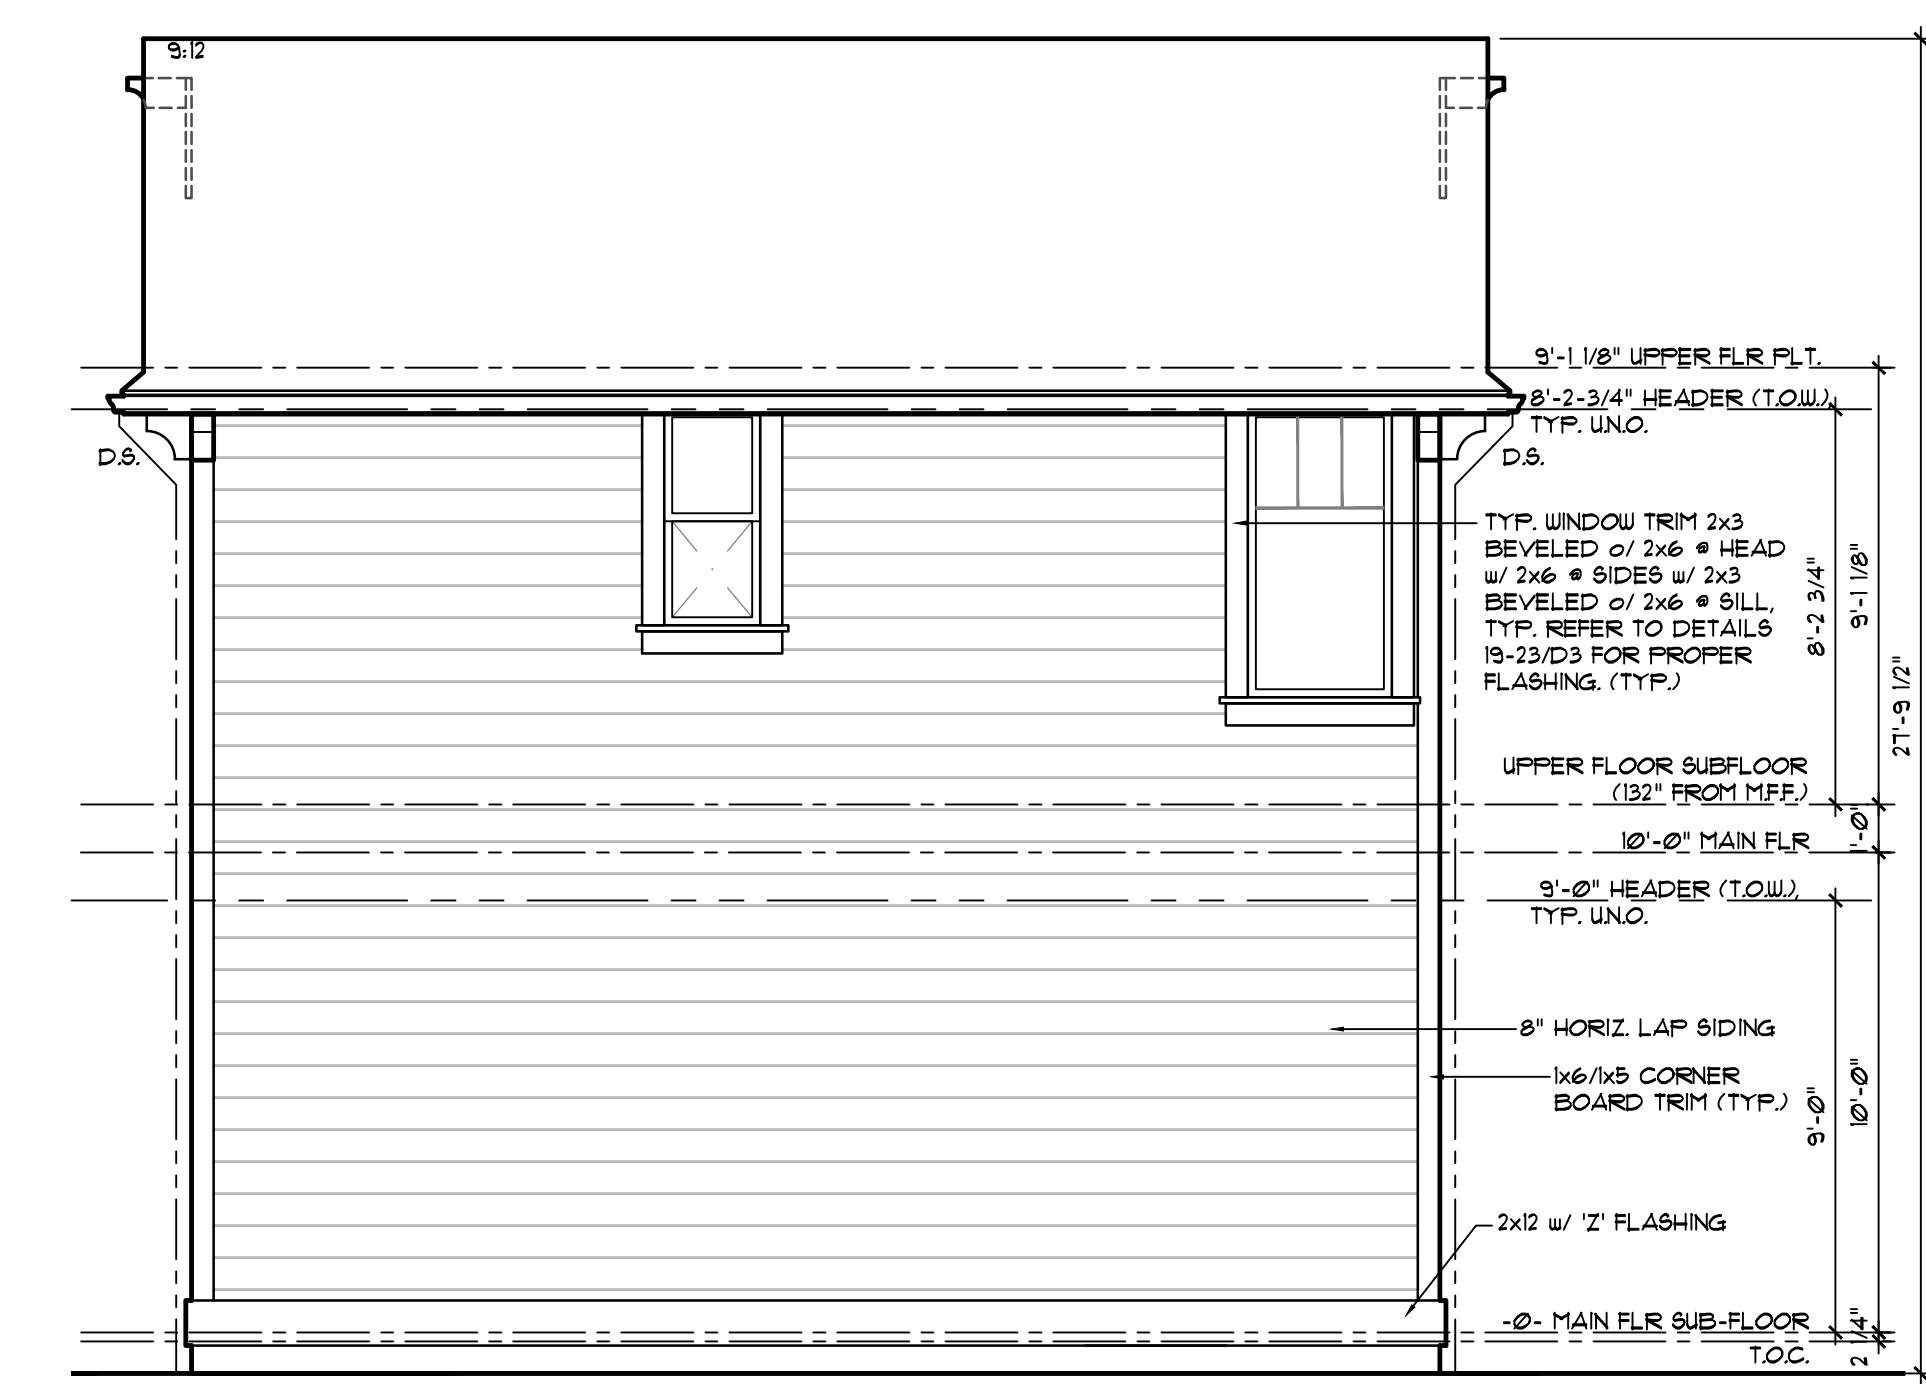

DETACHED GARAGE LEFT ELEVATION
1/4" = 1'-0"




1880 A-04RSG LEFT ELEVATION
1/4" = 1'-0"

ELEVATION NOTES

PROVIDE GALVANIZED SHEET METAL FLASHING AND COUNTER FLASHING AT ALL ROOF PENETRATIONS INCLUDING CHIMNEYS.
 PROVIDE WEATHER-STRIPPING AT ALL DOORS.
 CAULK ALL JOINTS AND PENETRATIONS IN EXTERIOR WALLS.
 PROVIDE BUILDING IDENTIFICATION ADDRESS NUMBERS THAT ARE PLAINLY VISIBLE FROM THE STREET OR ROAD COMPLIANT WITH IRC SECTION R319.1 REQUIREMENTS.




FRONT ELEVATION 'C-04RSG'
 1/4" = 1'-0"

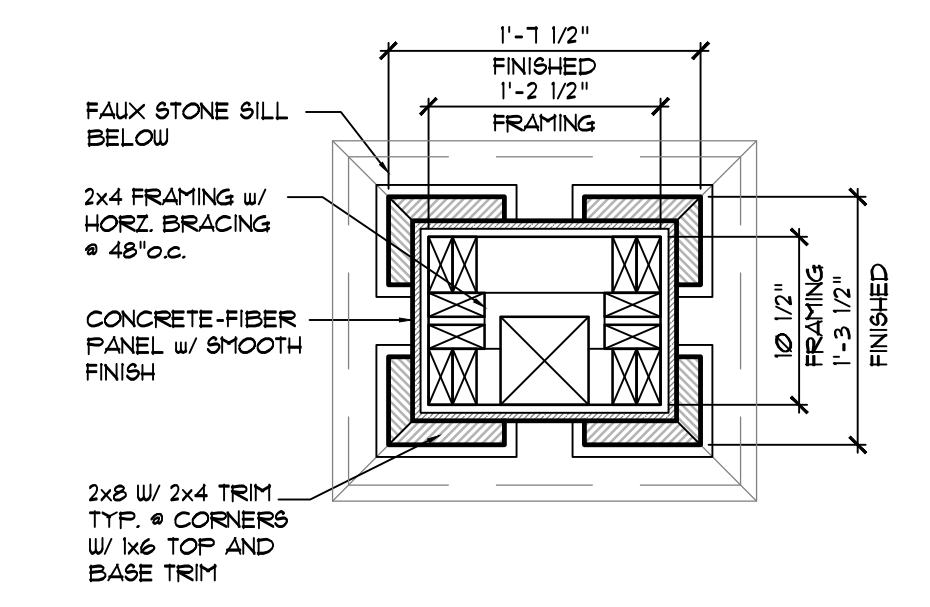

1 COLUMN SECTION
 1" = 1'-0"



RIGHT ELEVATION 'C-04RSG'
 1/4" = 1'-0"

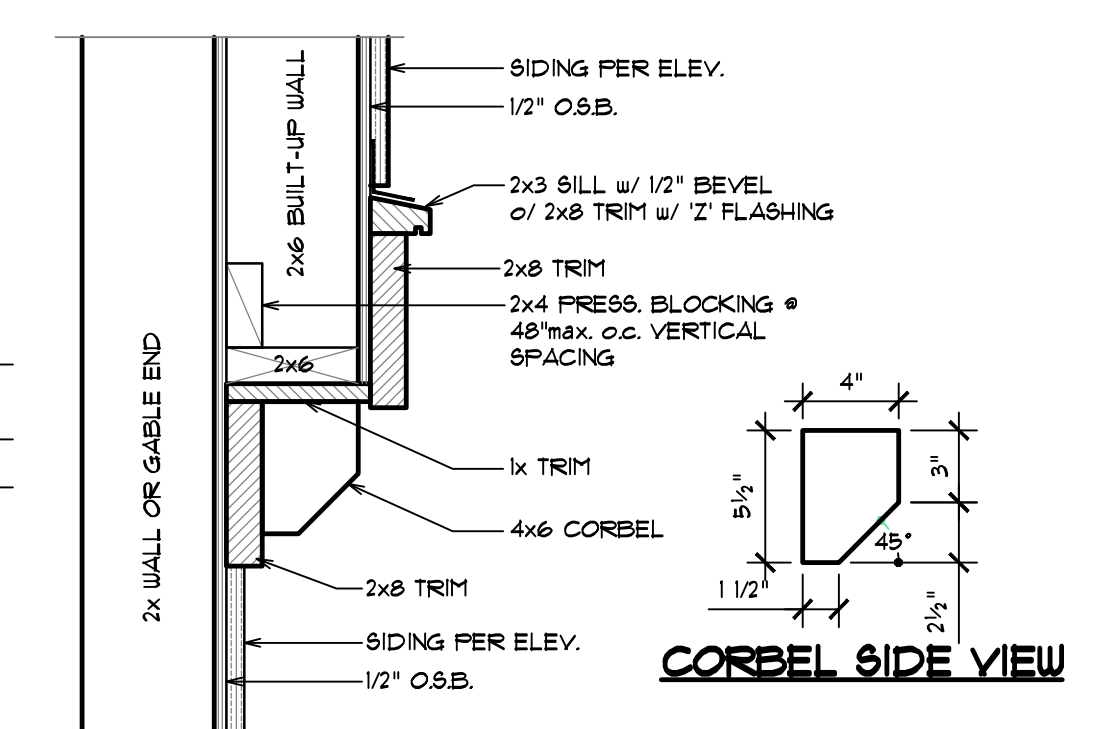

2 CORBEL @ GABLE END
 1" = 1'-0"

ELEVATION NOTES

PROVIDE GALVANIZED SHEET METAL FLASHING AND COUNTER FLASHING AT ALL ROOF PENETRATIONS INCLUDING CHIMNEYS.

PROVIDE WEATHER-STRIPPING AT ALL DOORS. CAULK ALL JOINTS AND PENETRATIONS IN EXTERIOR WALLS.

PROVIDE BUILDING IDENTIFICATION ADDRESS NUMBERS THAT ARE PLAINLY VISIBLE FROM THE STREET OR ROAD COMPLIANT WITH IRC SECTION R319.1 REQUIREMENTS.




REAR ELEVATION

SCALE: 1/4"=1'-0"



LEFT ELEVATION

SCALE: 1/4"=1'-0"

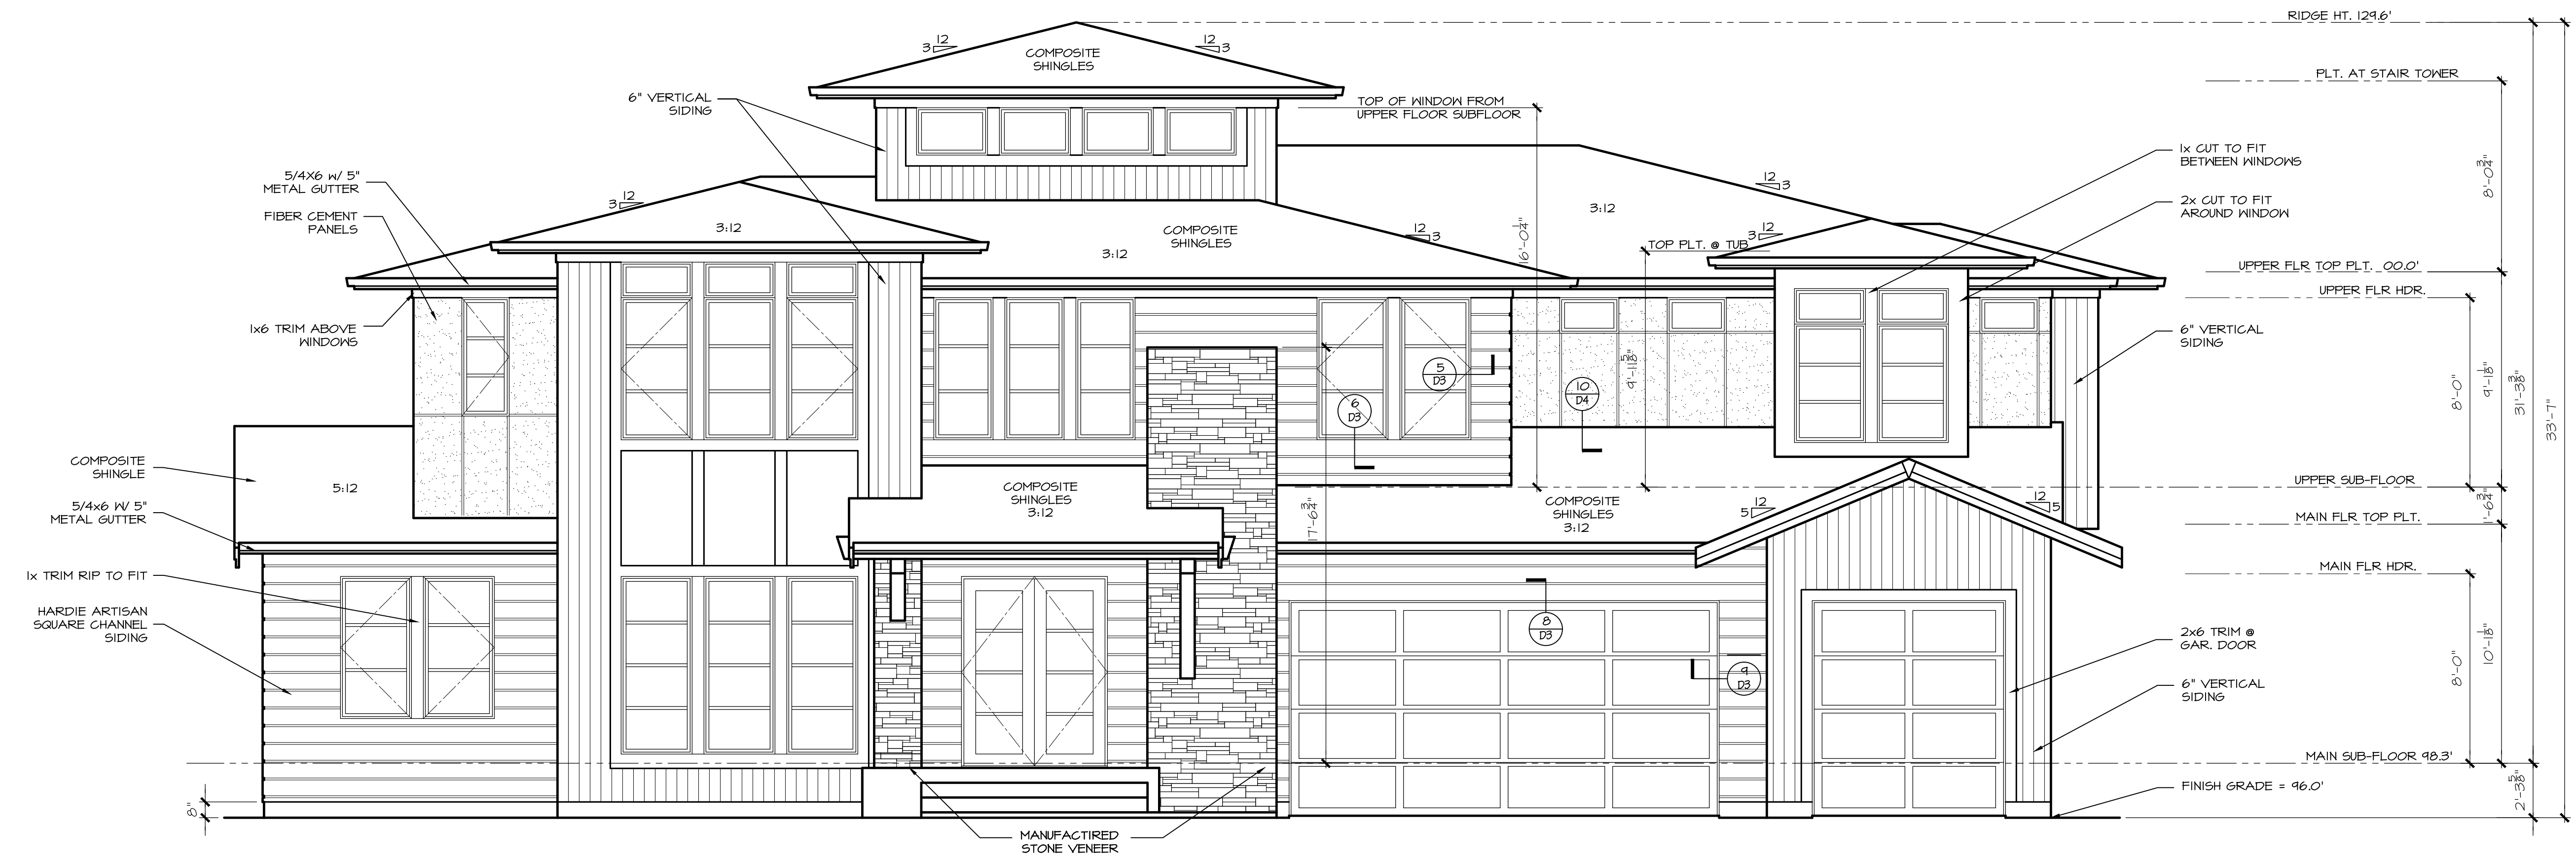

PROPOSED FRONT (NORTH FACING) ELEVATION

1/4" = 1'-0"



PROPOSED LEFT (EAST) ELEVATION

1/4" = 1'-0"


Sheet Title/Description



NOTE:
 PROVIDE A PERMANENT CERTIFICATE INDICATING THE SOLAR READY ZONE AND OTHER SOLAR READY PROVISIONS TO BE POSTED NEAR THE ELECTRICAL DISTRIBUTION PANEL, WATER HEATER OR OTHER CONSPICUOUS AREA

PROPOSED REAR (SOUTH FACING) ELEVATION

1/4" = 1'-0"

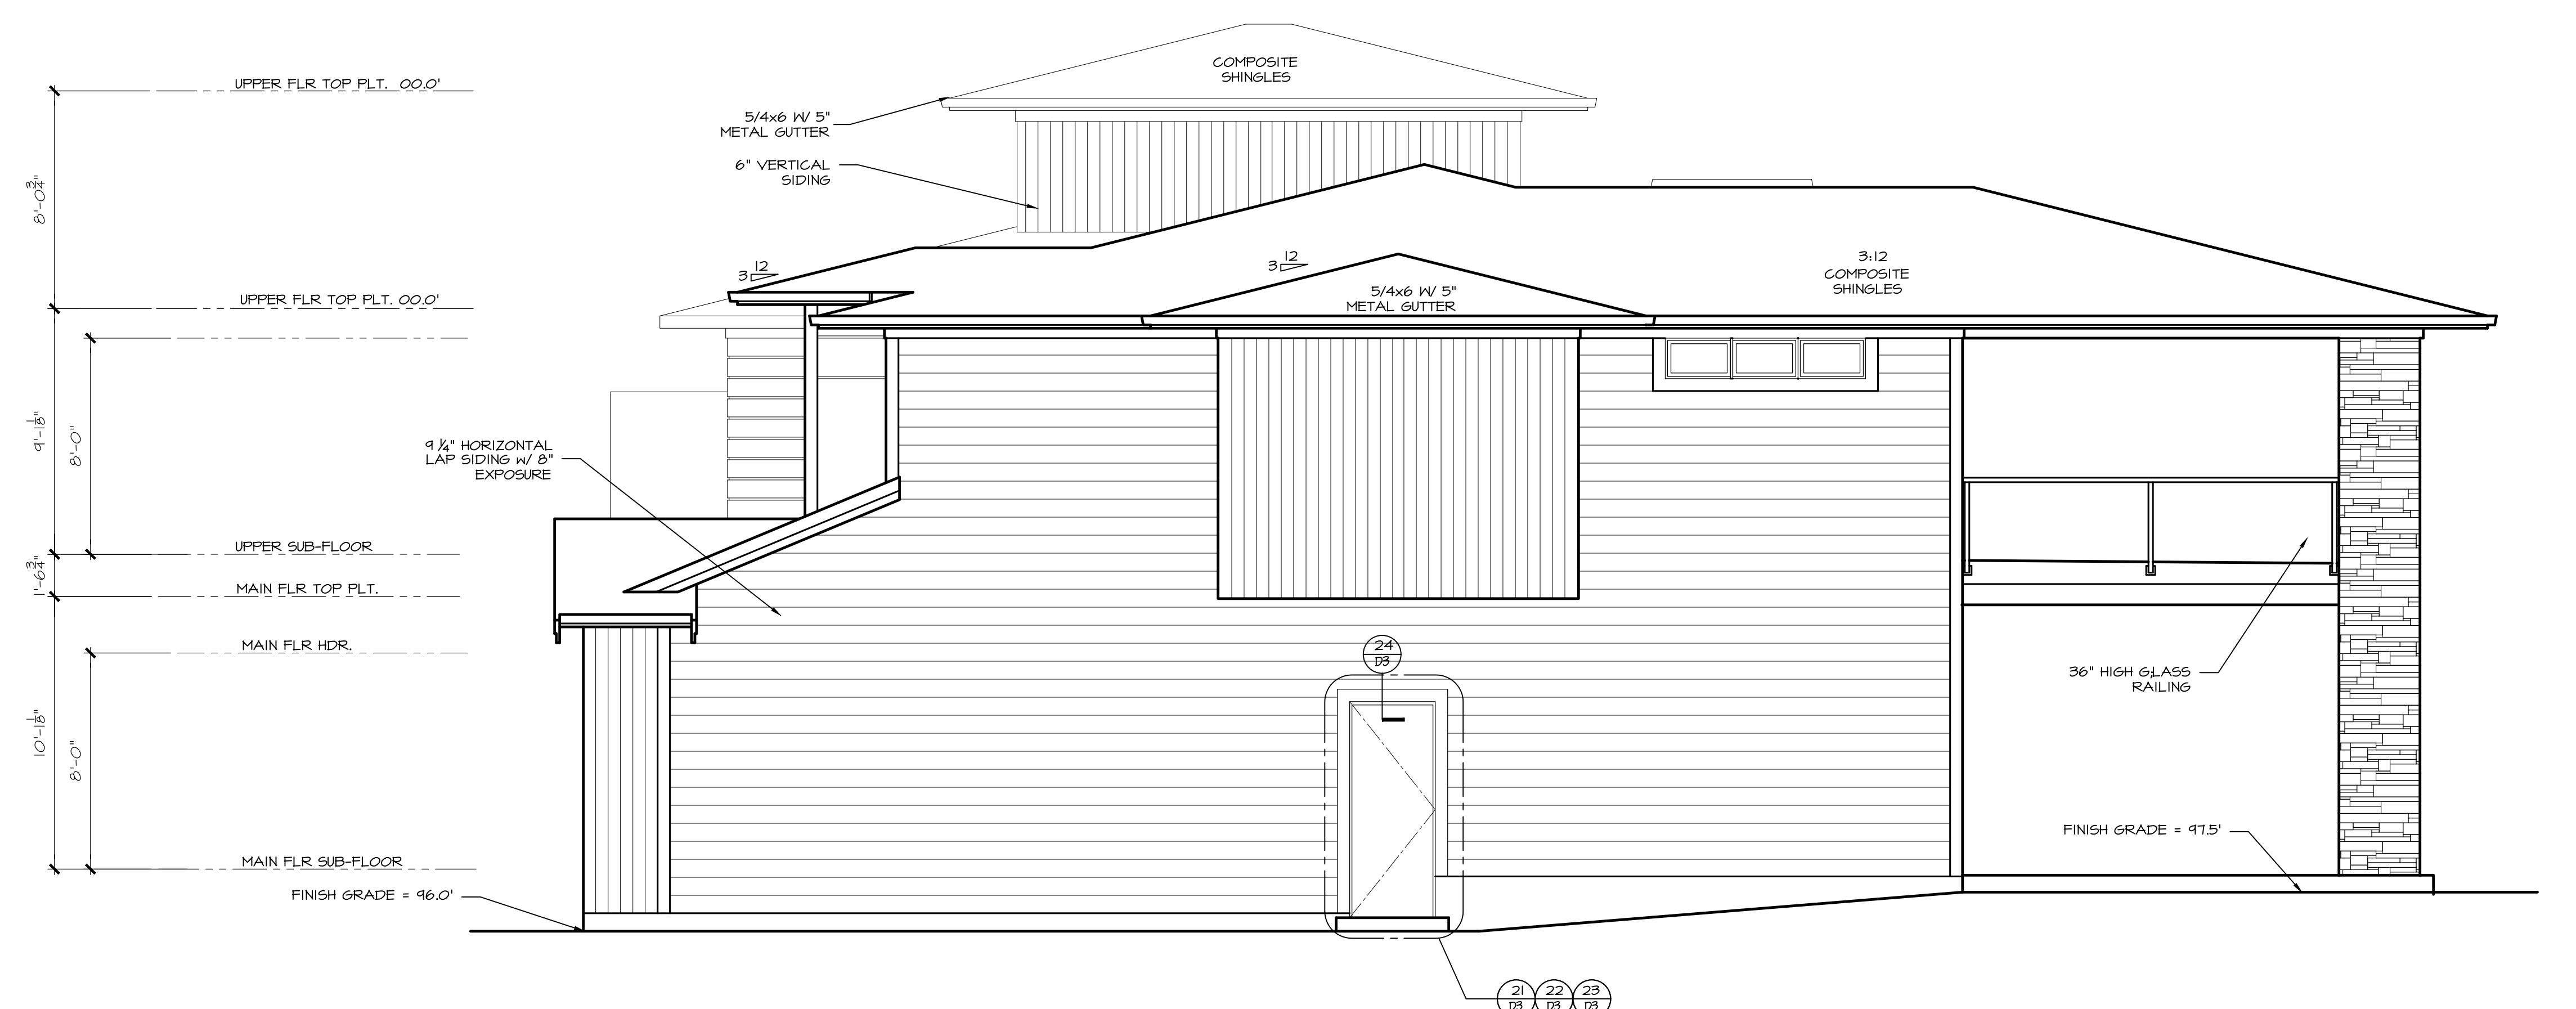

PROPOSED RIGHT (WEST FACING) ELEVATION

1/4" = 1'-0"

Sheet Title/Description