


PROPOSED FRONT ELEVATION


1/4" = 1'-0"

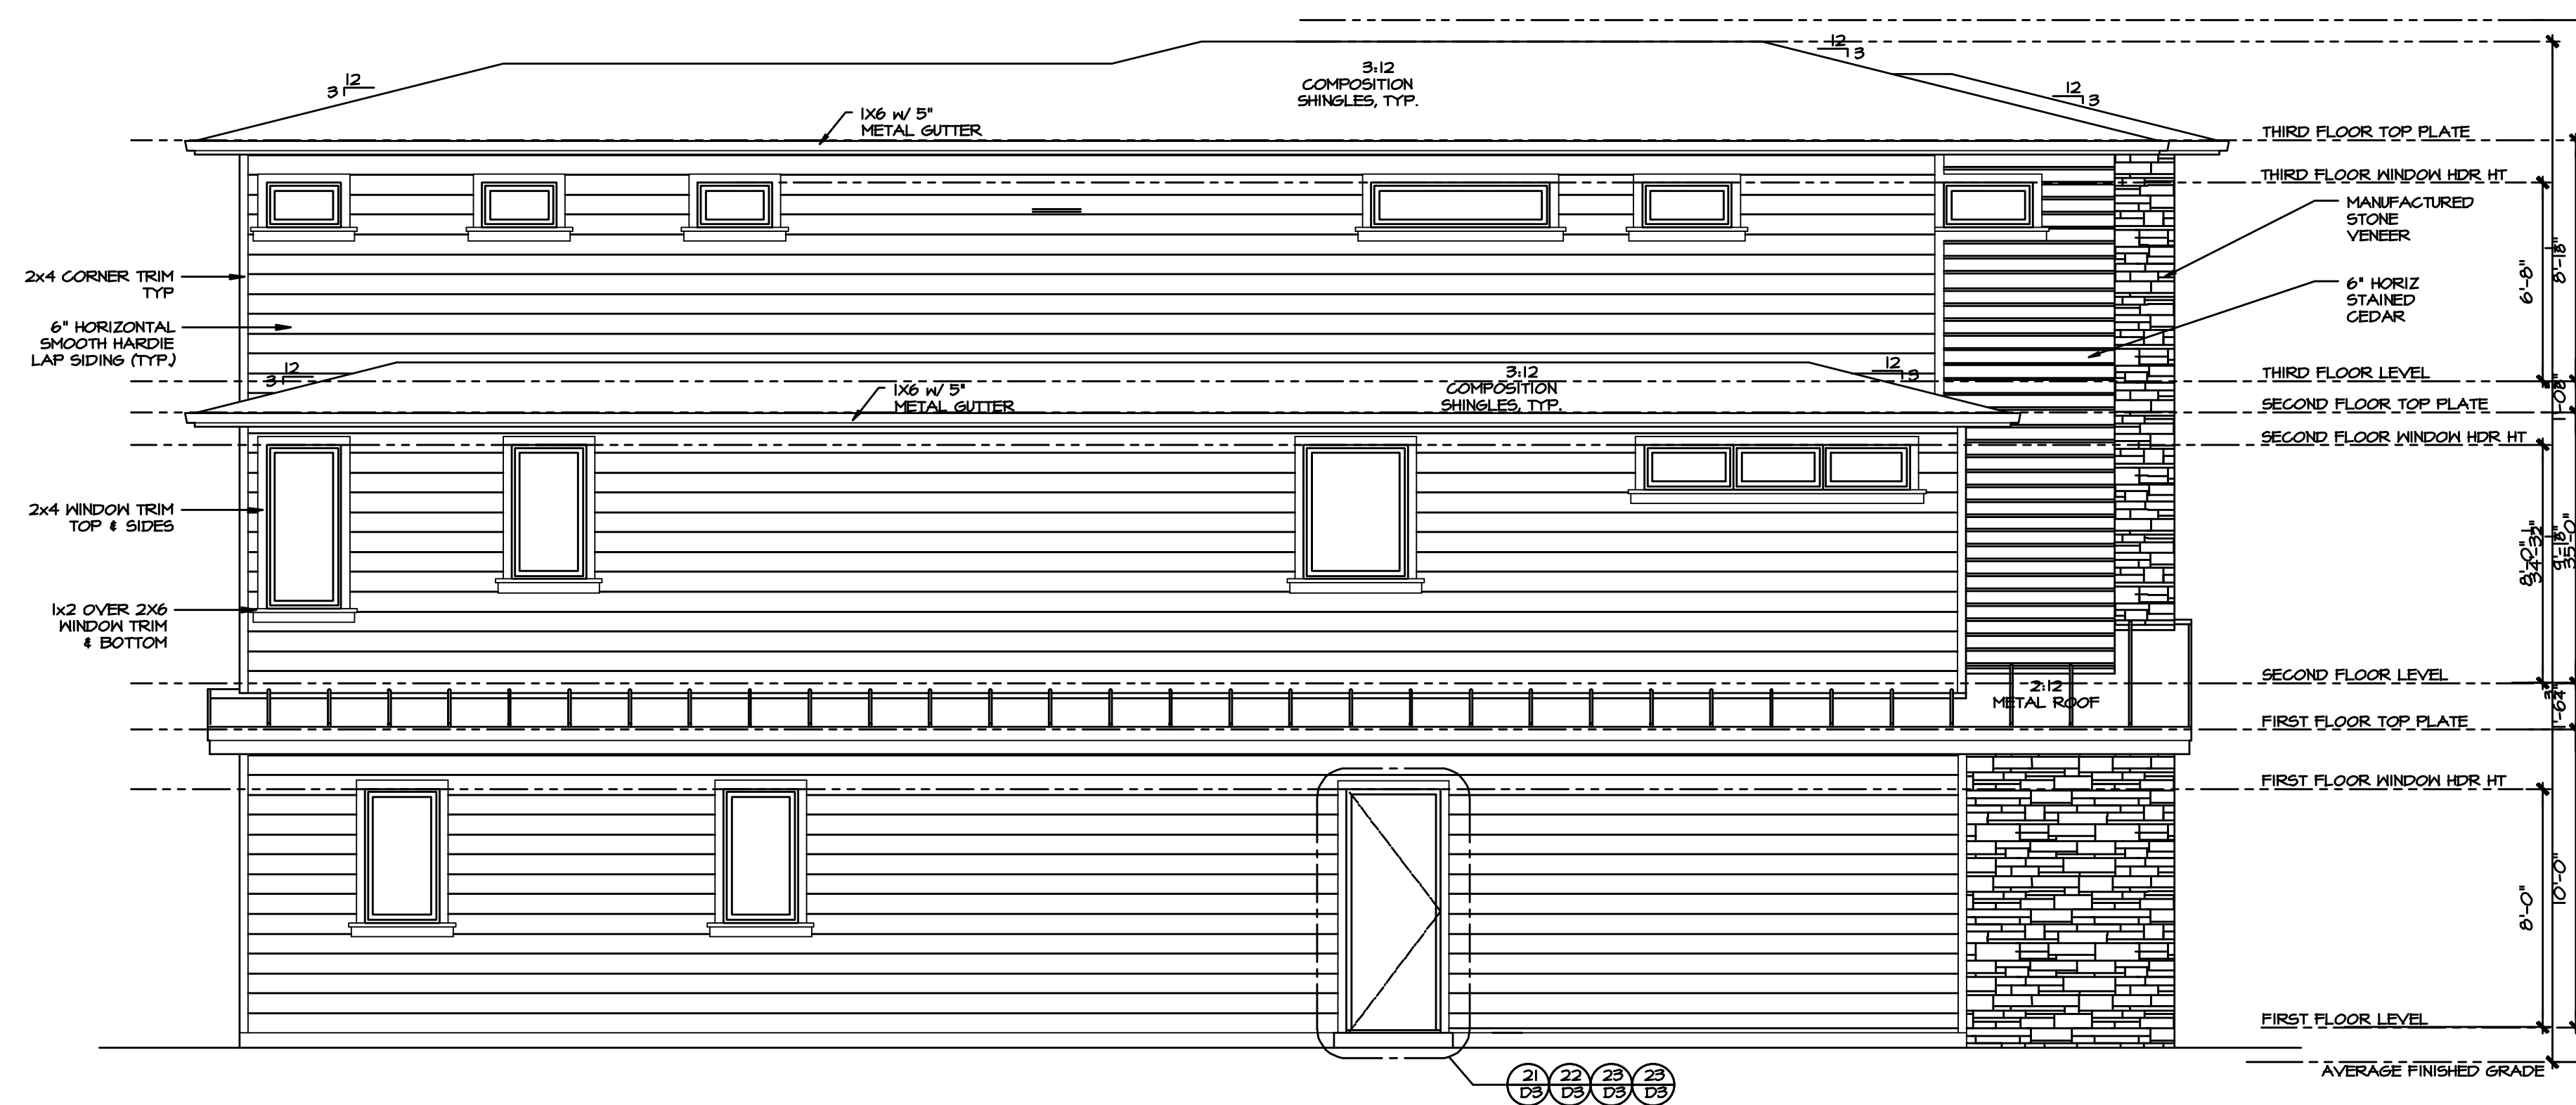

PROPOSED LEFT ELEVATION "B"


1/4" = 1'-0"

Sheet Title/Description

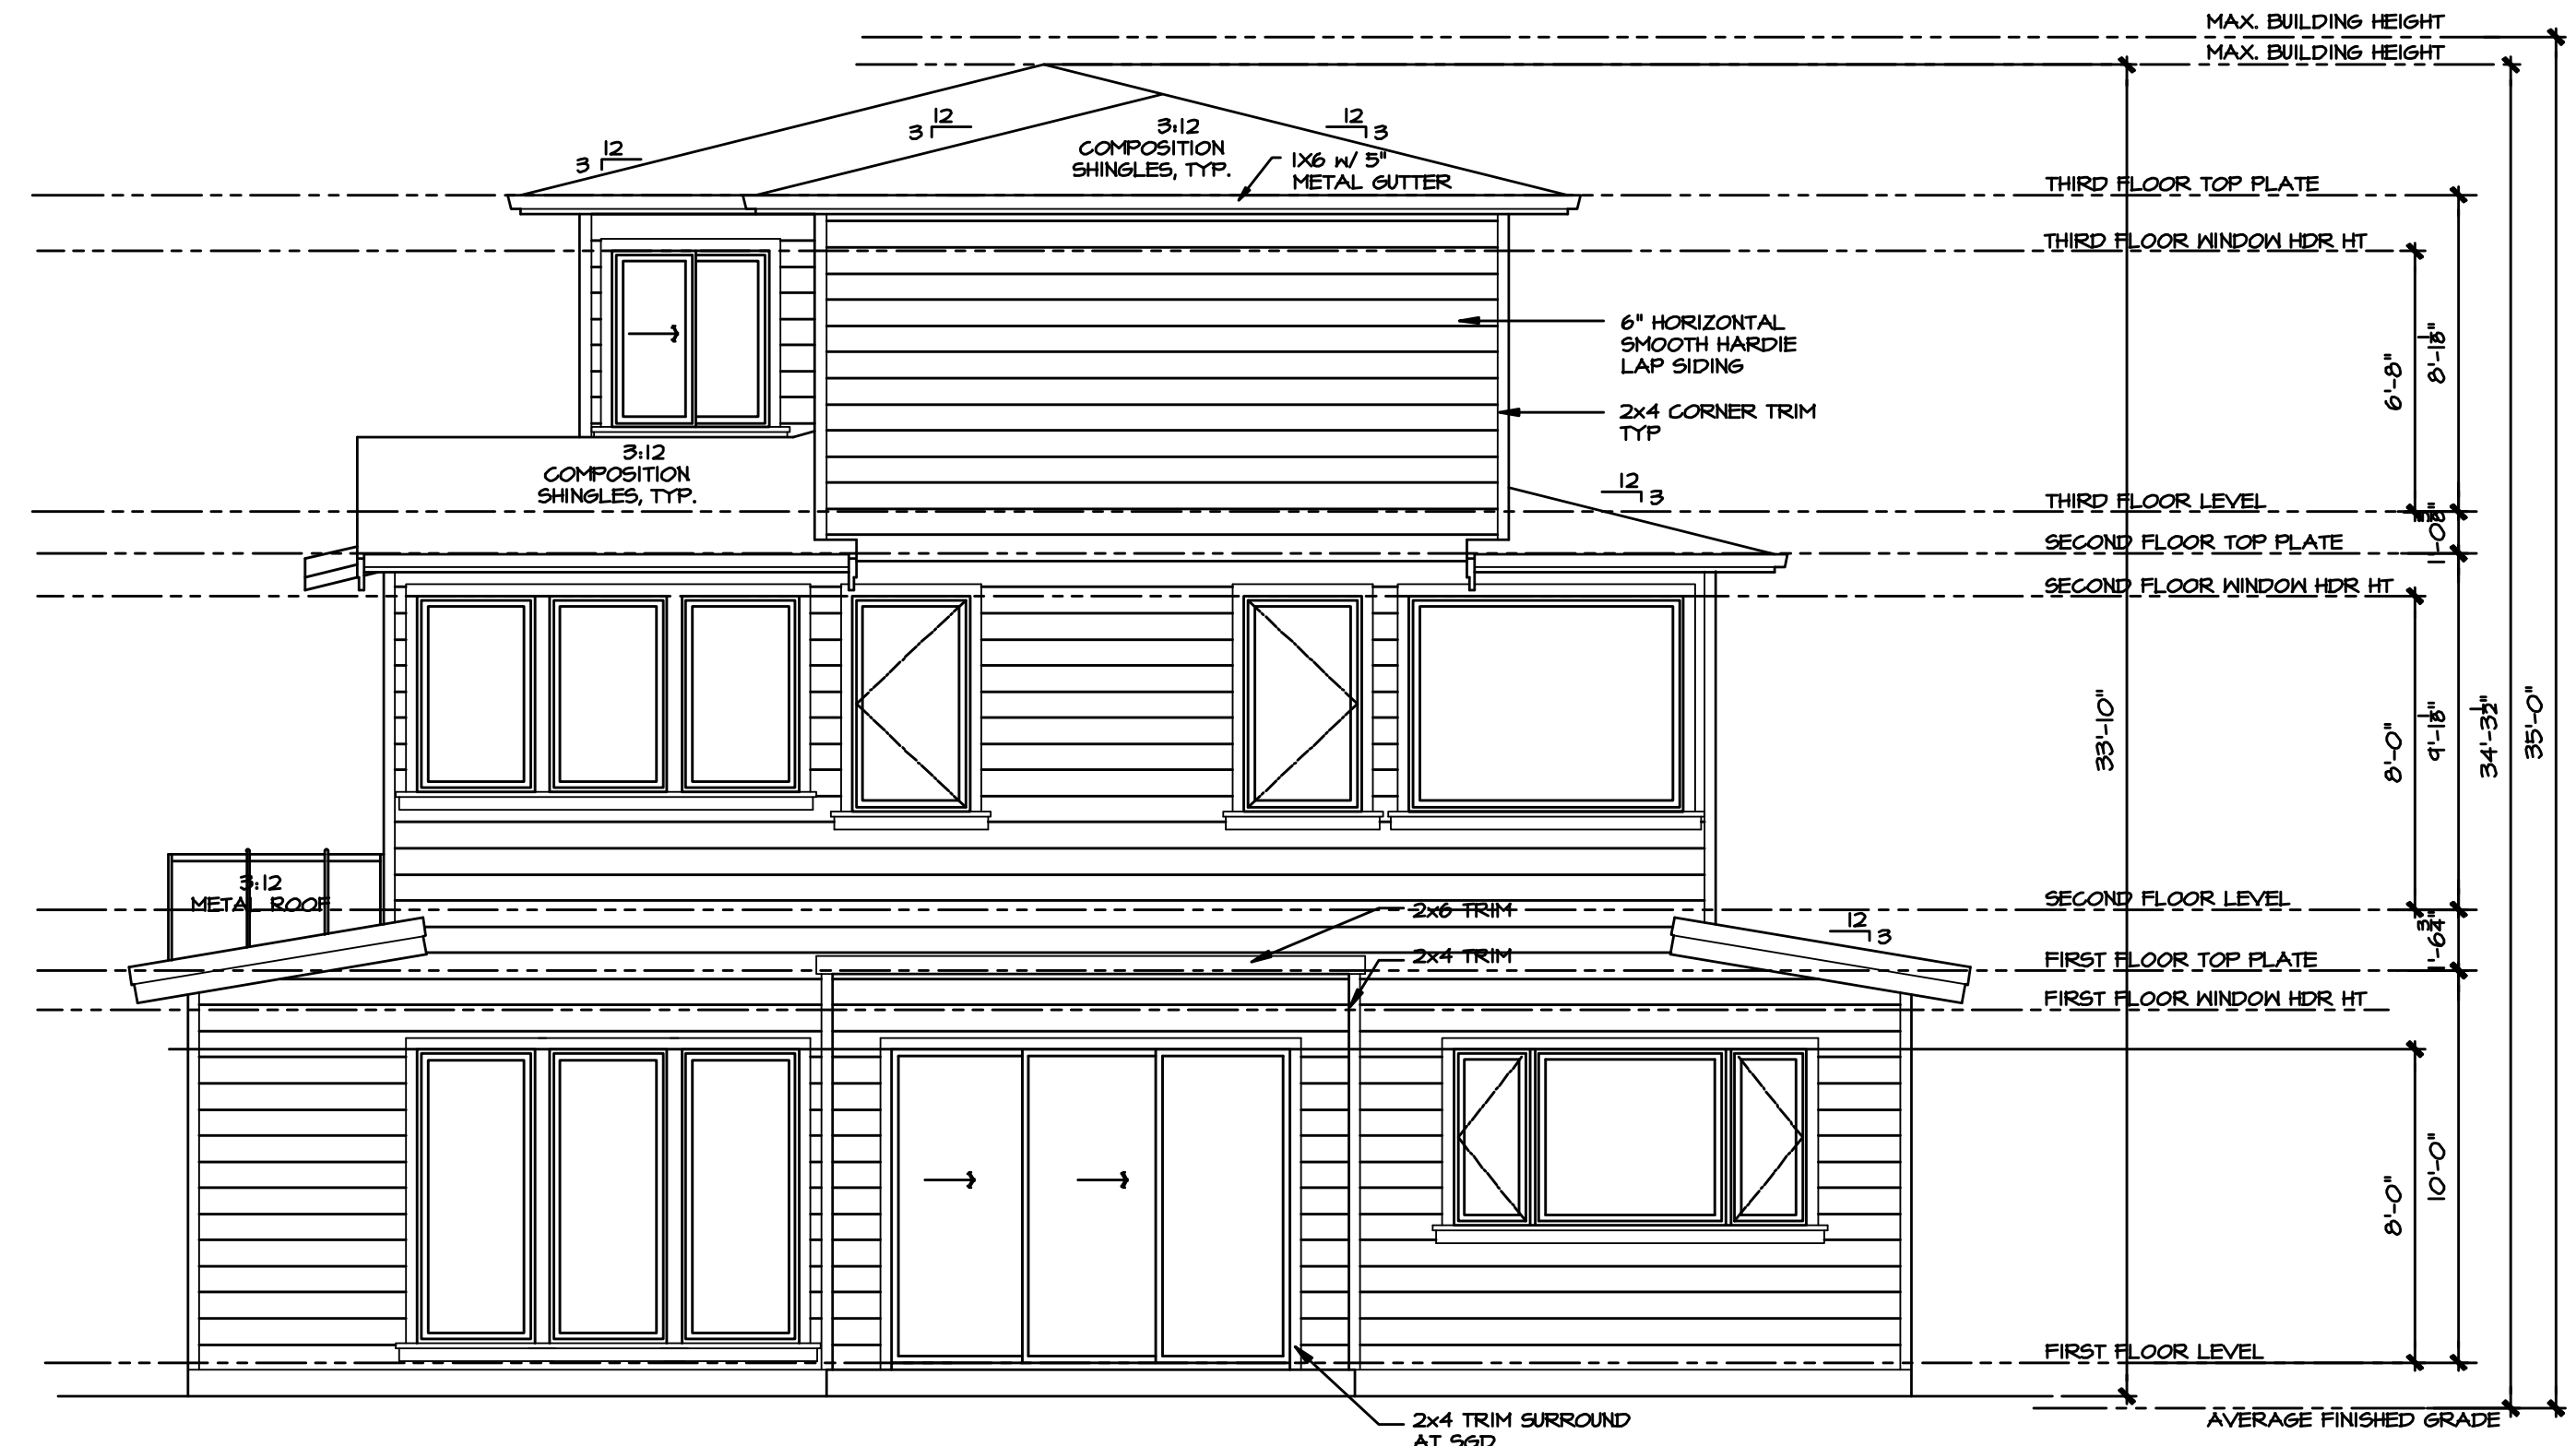

PROPOSED REAR ELEVATION

1/4" = 1'-0"

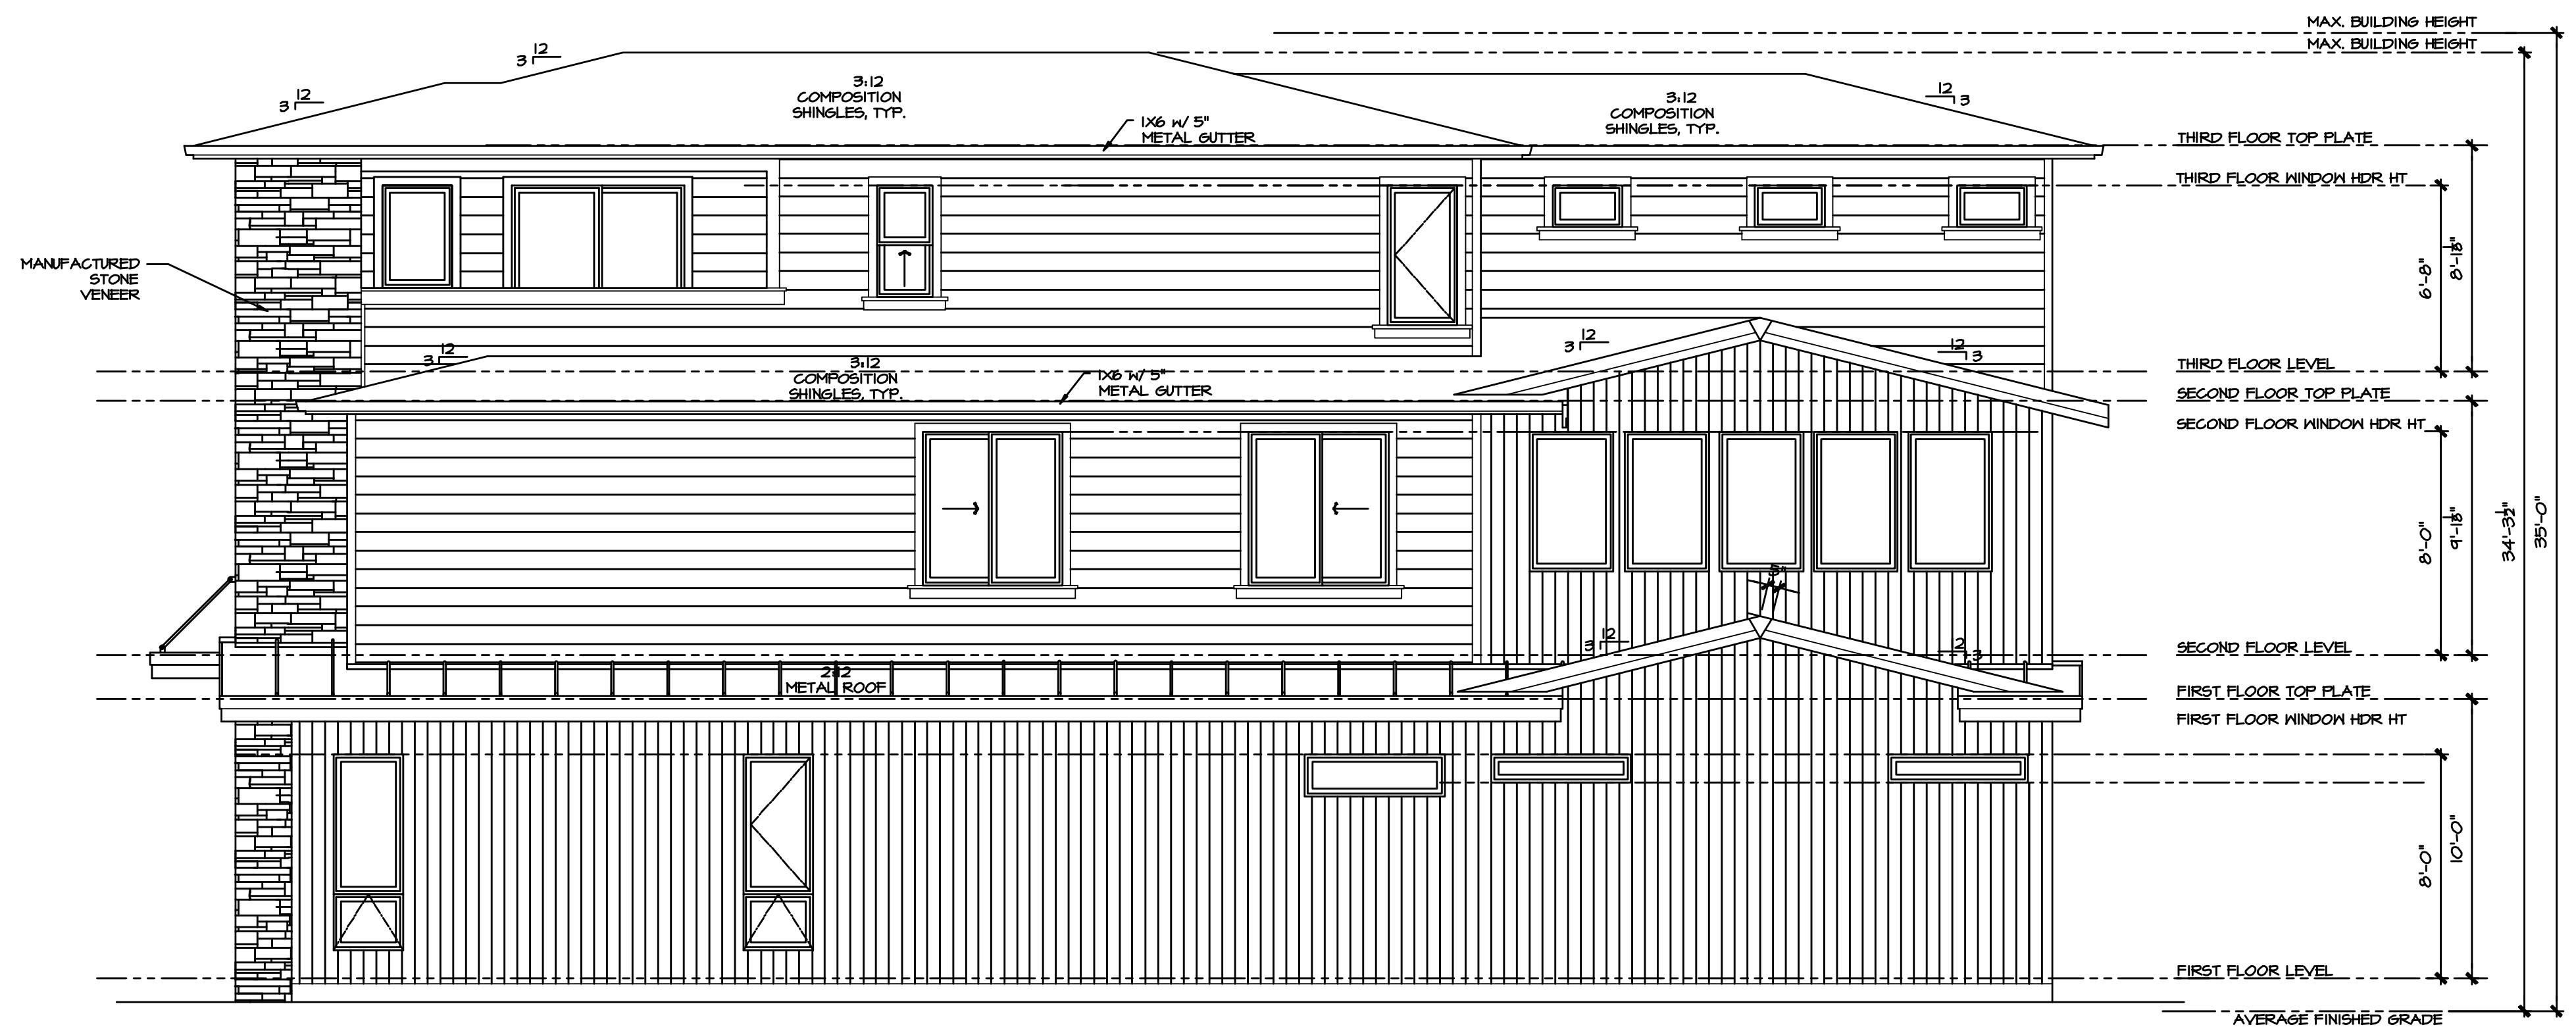

PROPOSED RIGHT ELEVATION

1/4" = 1'-0"

Sheet Title/Description