





PROPOSED FRONT ELEVATION

1/4" = 1'-0"

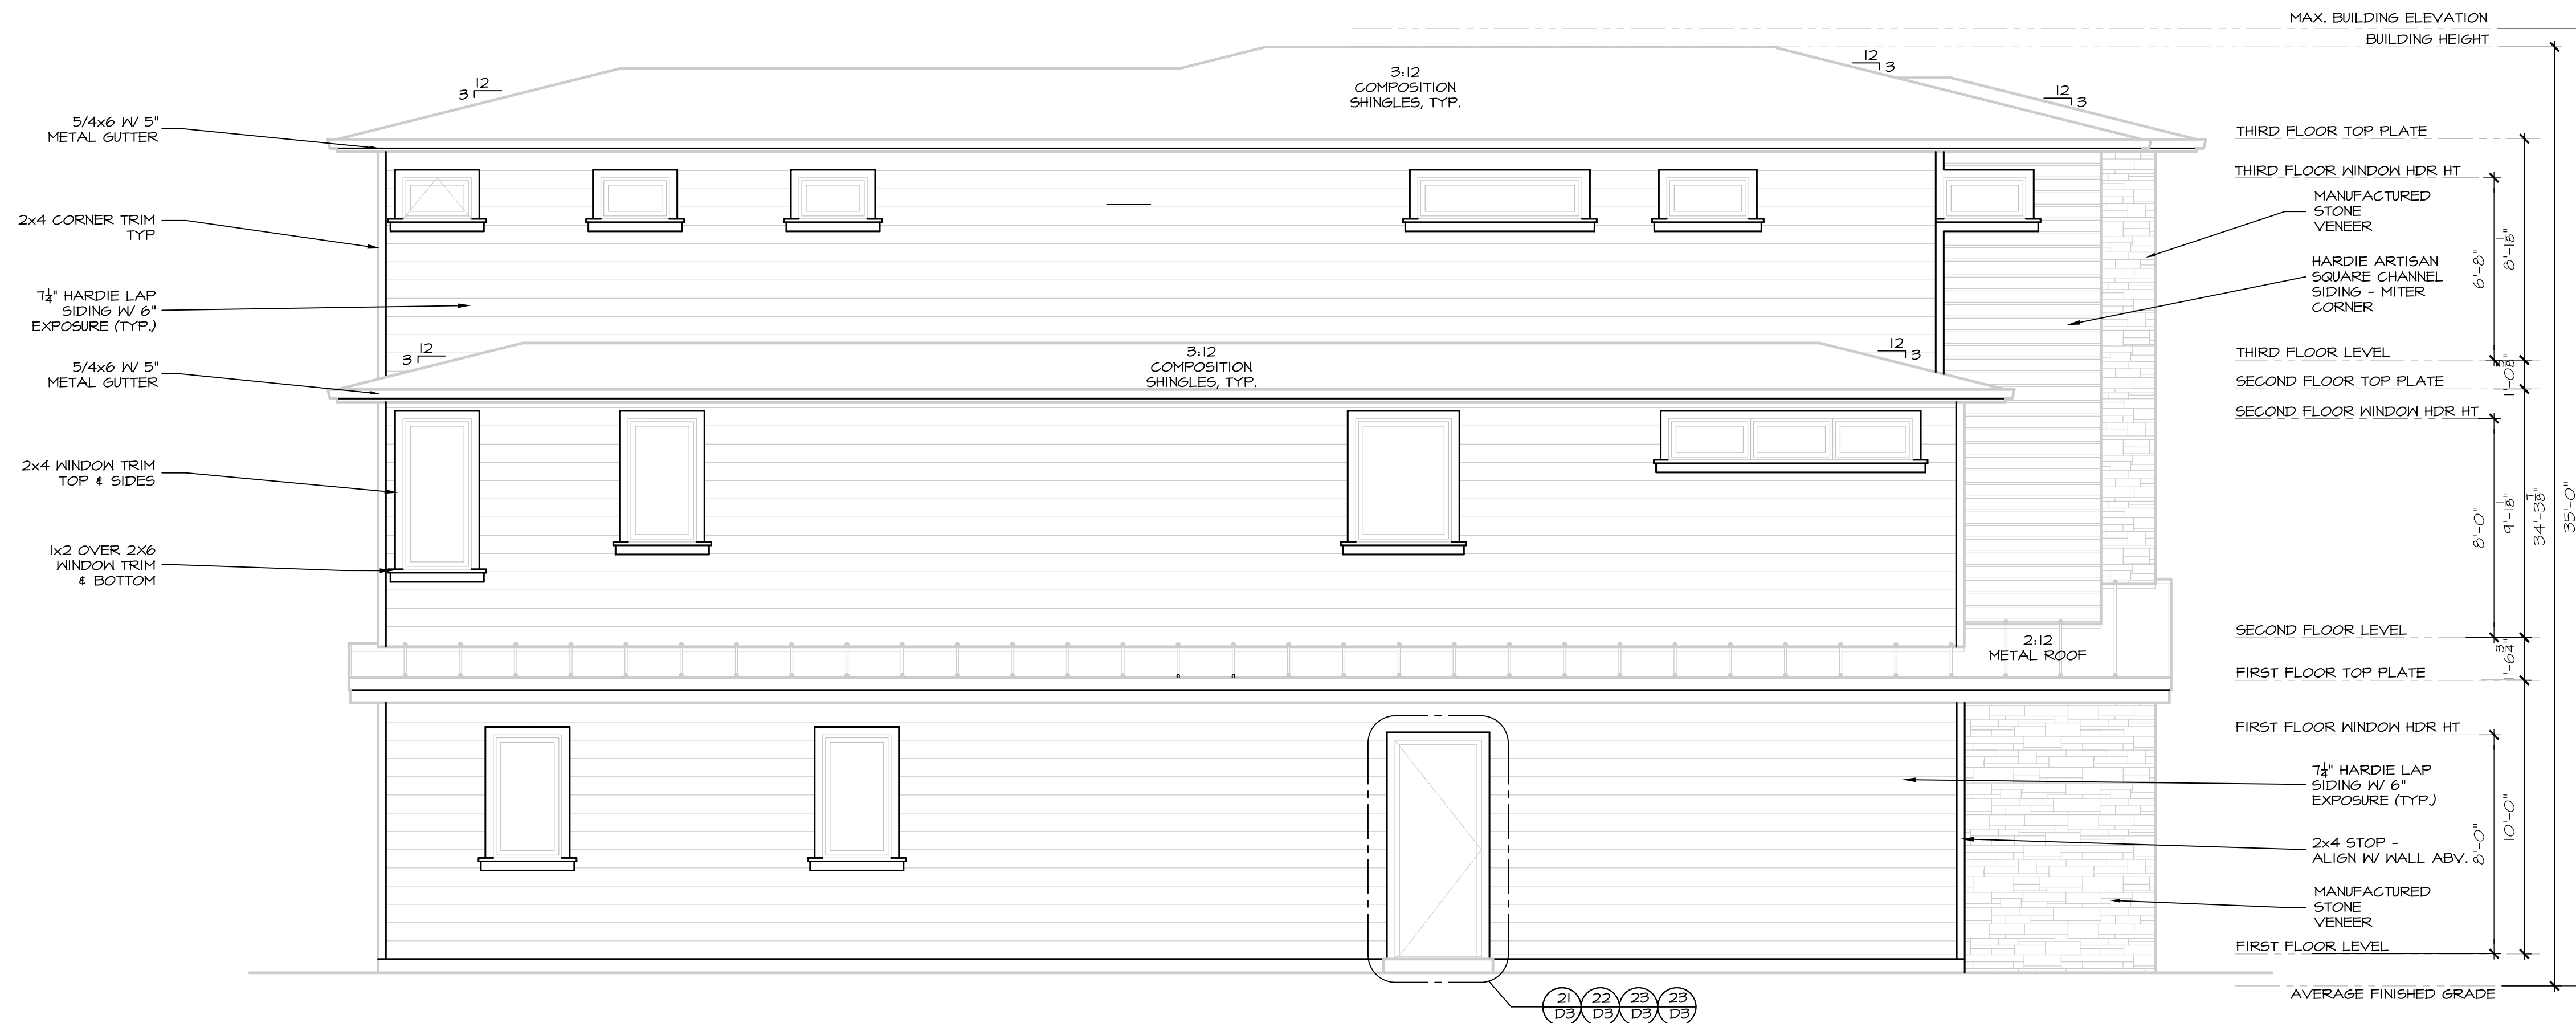


PROPOSED LEFT ELEVATION "B"

1/4" = 1'-0"

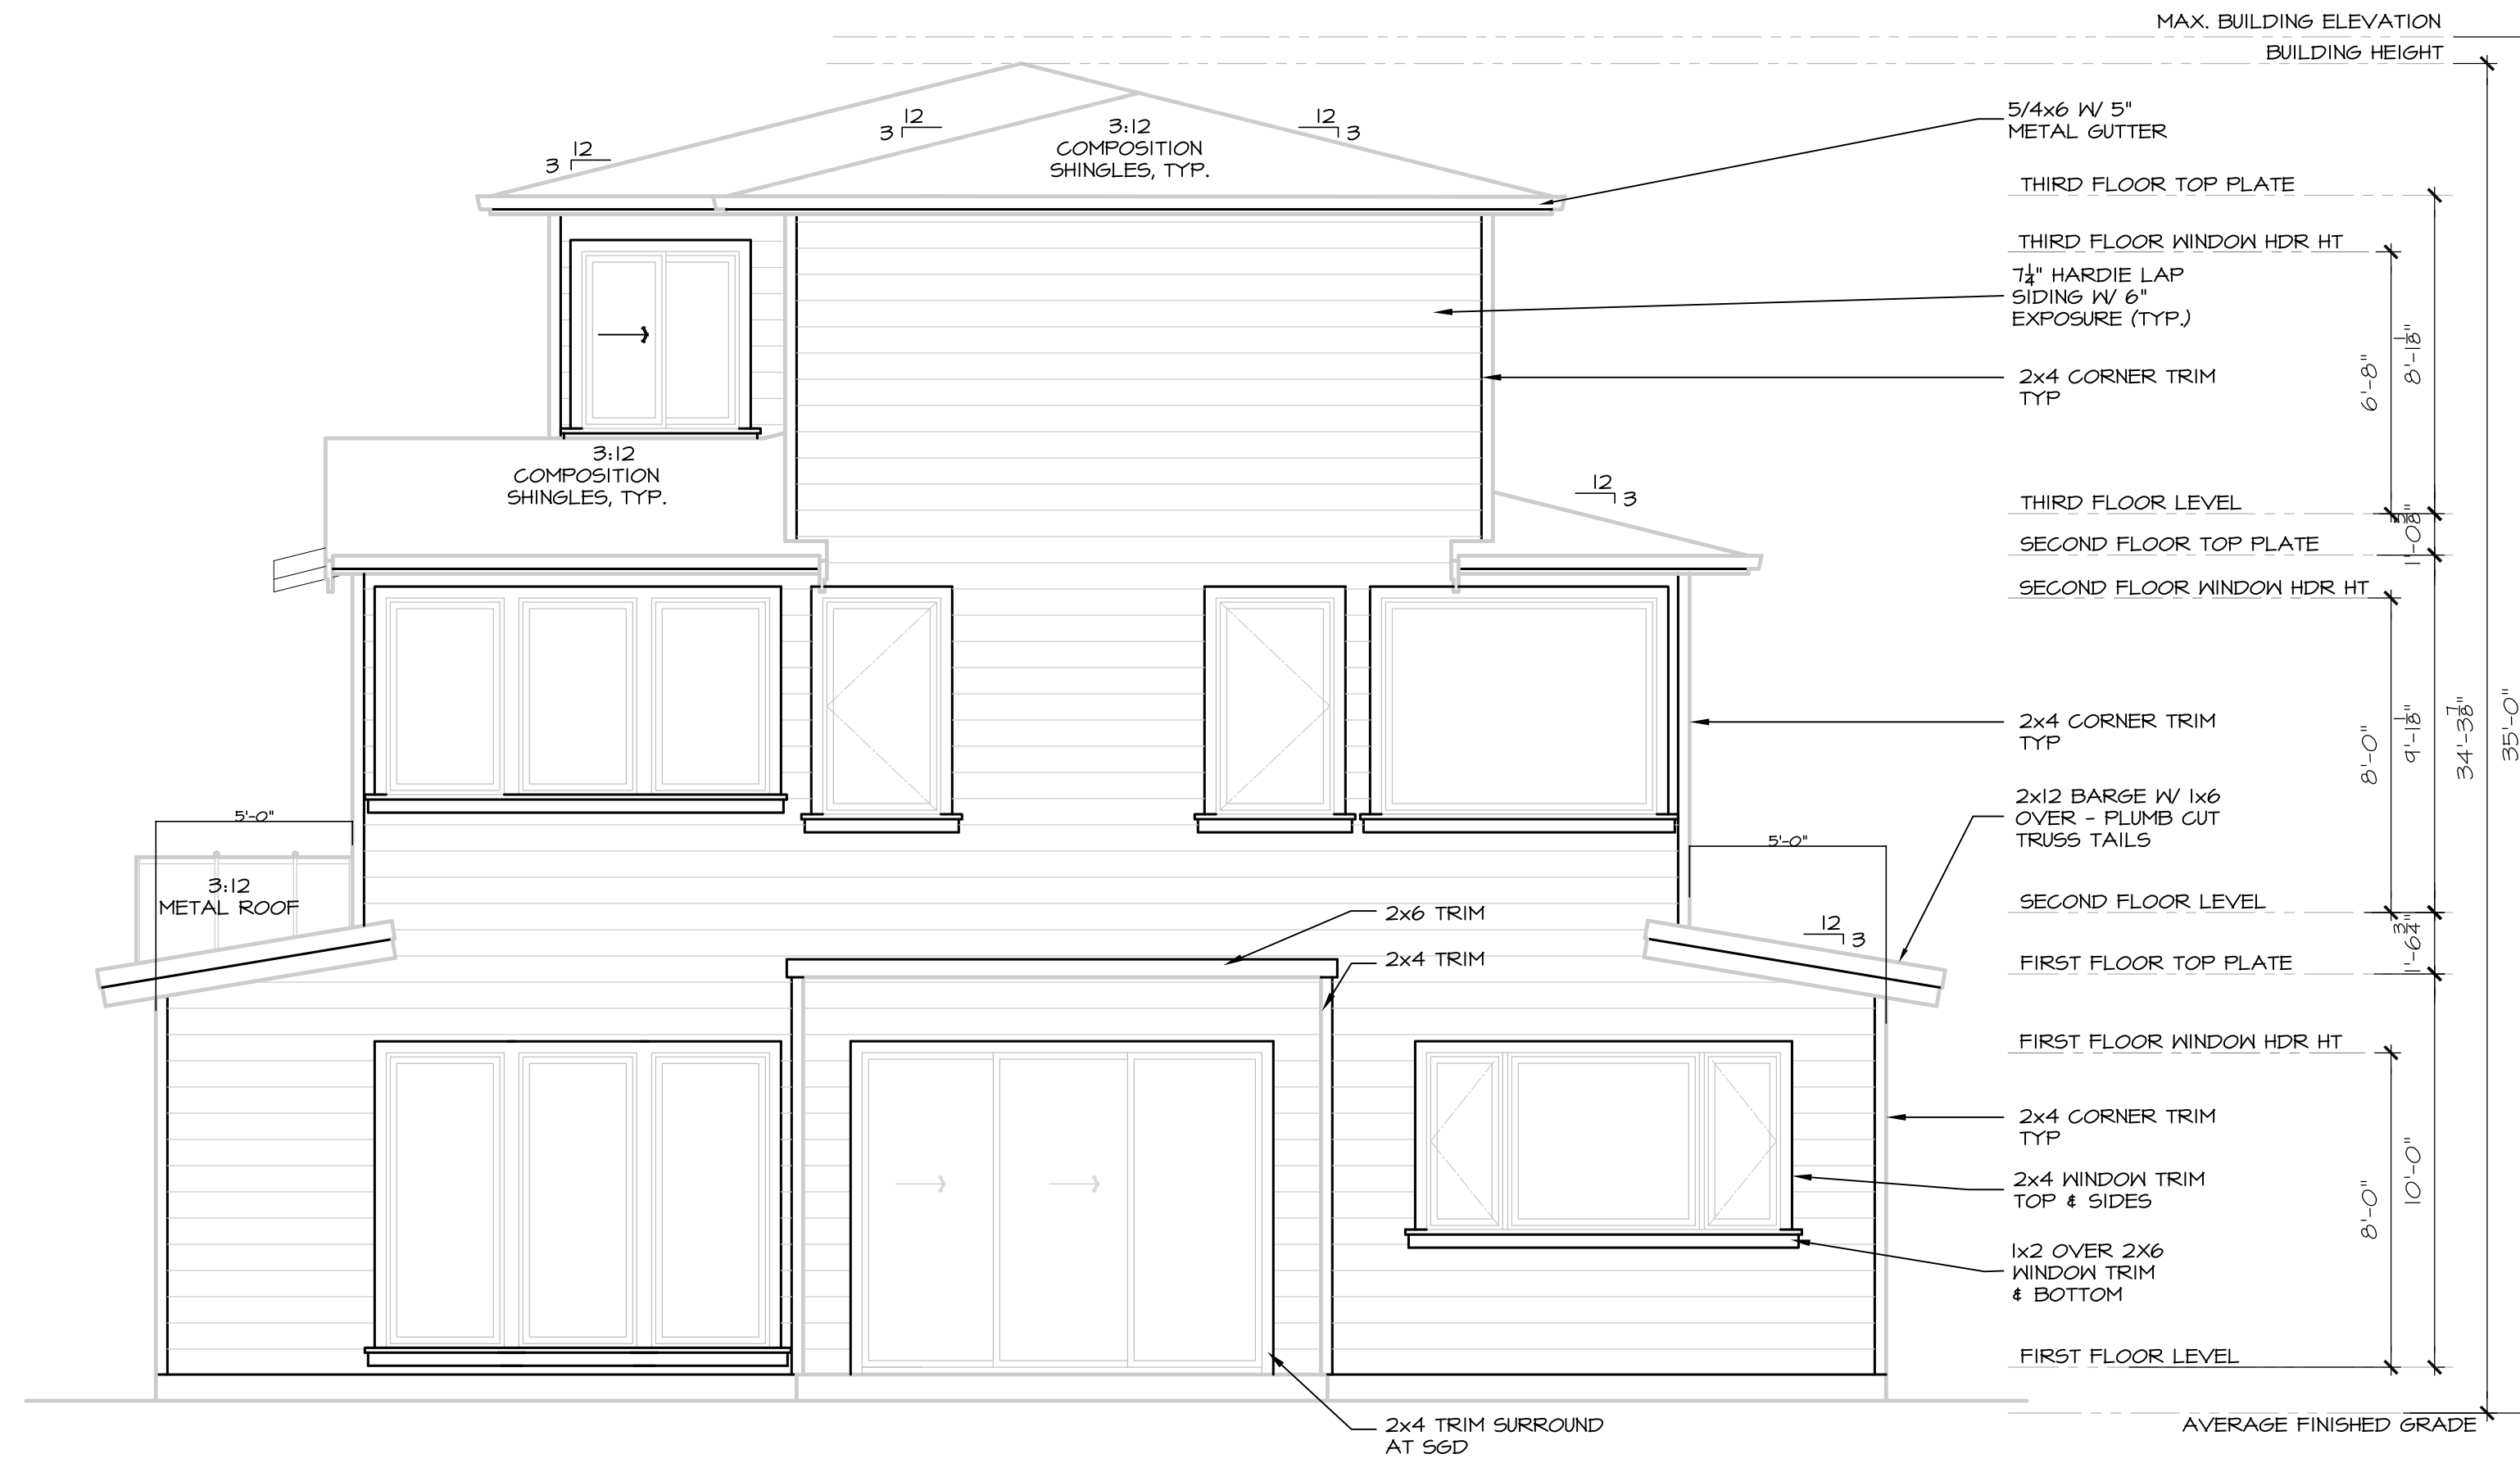

PROPOSED REAR ELEVATION

1/4" = 1'-0"

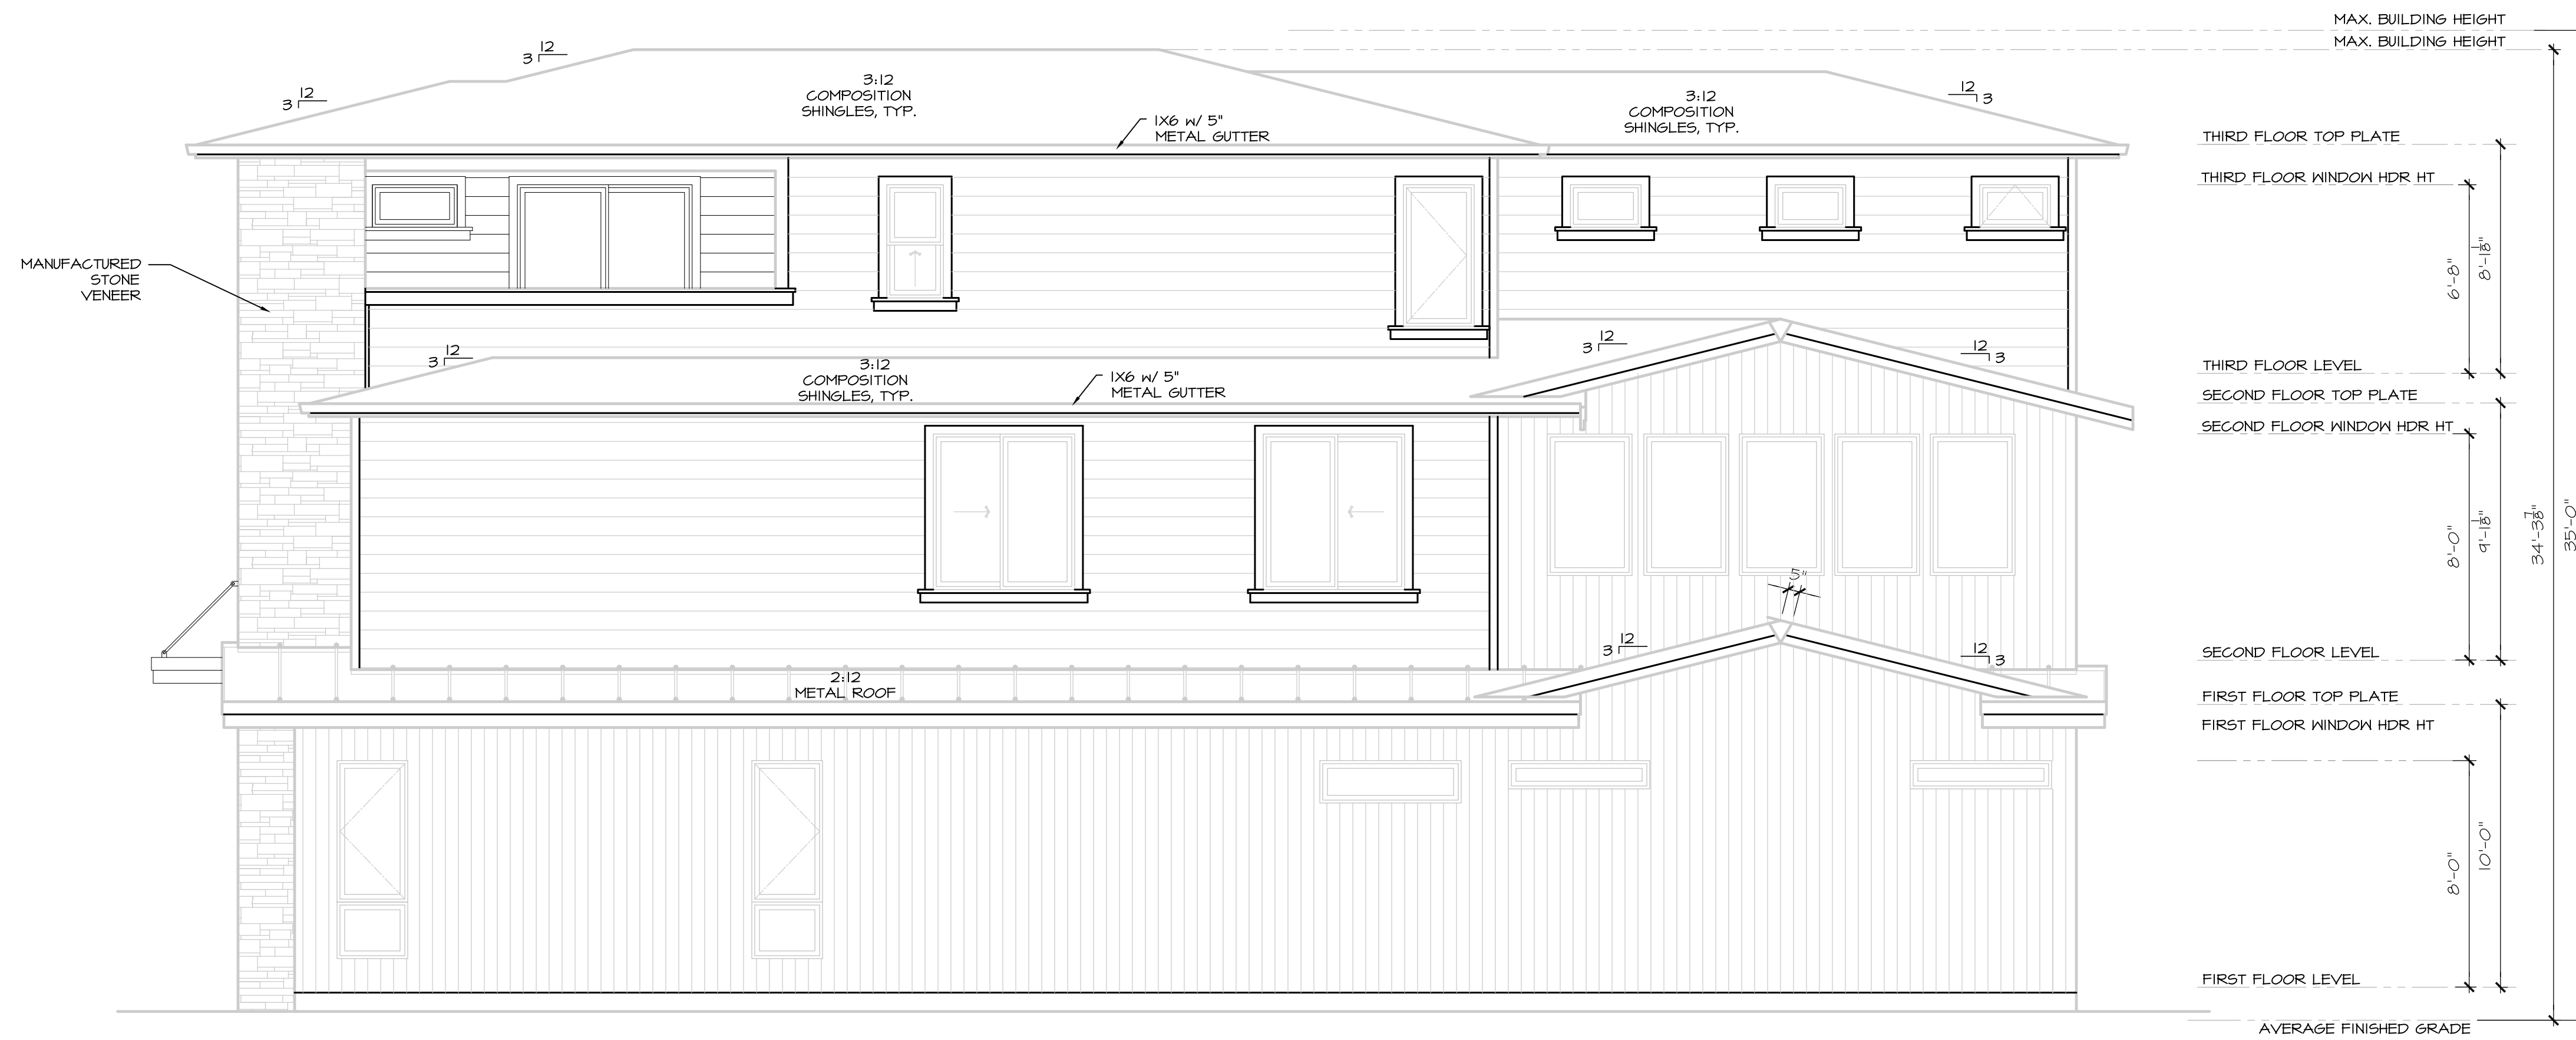

PROPOSED RIGHT ELEVATION

1/4" = 1'-0"